



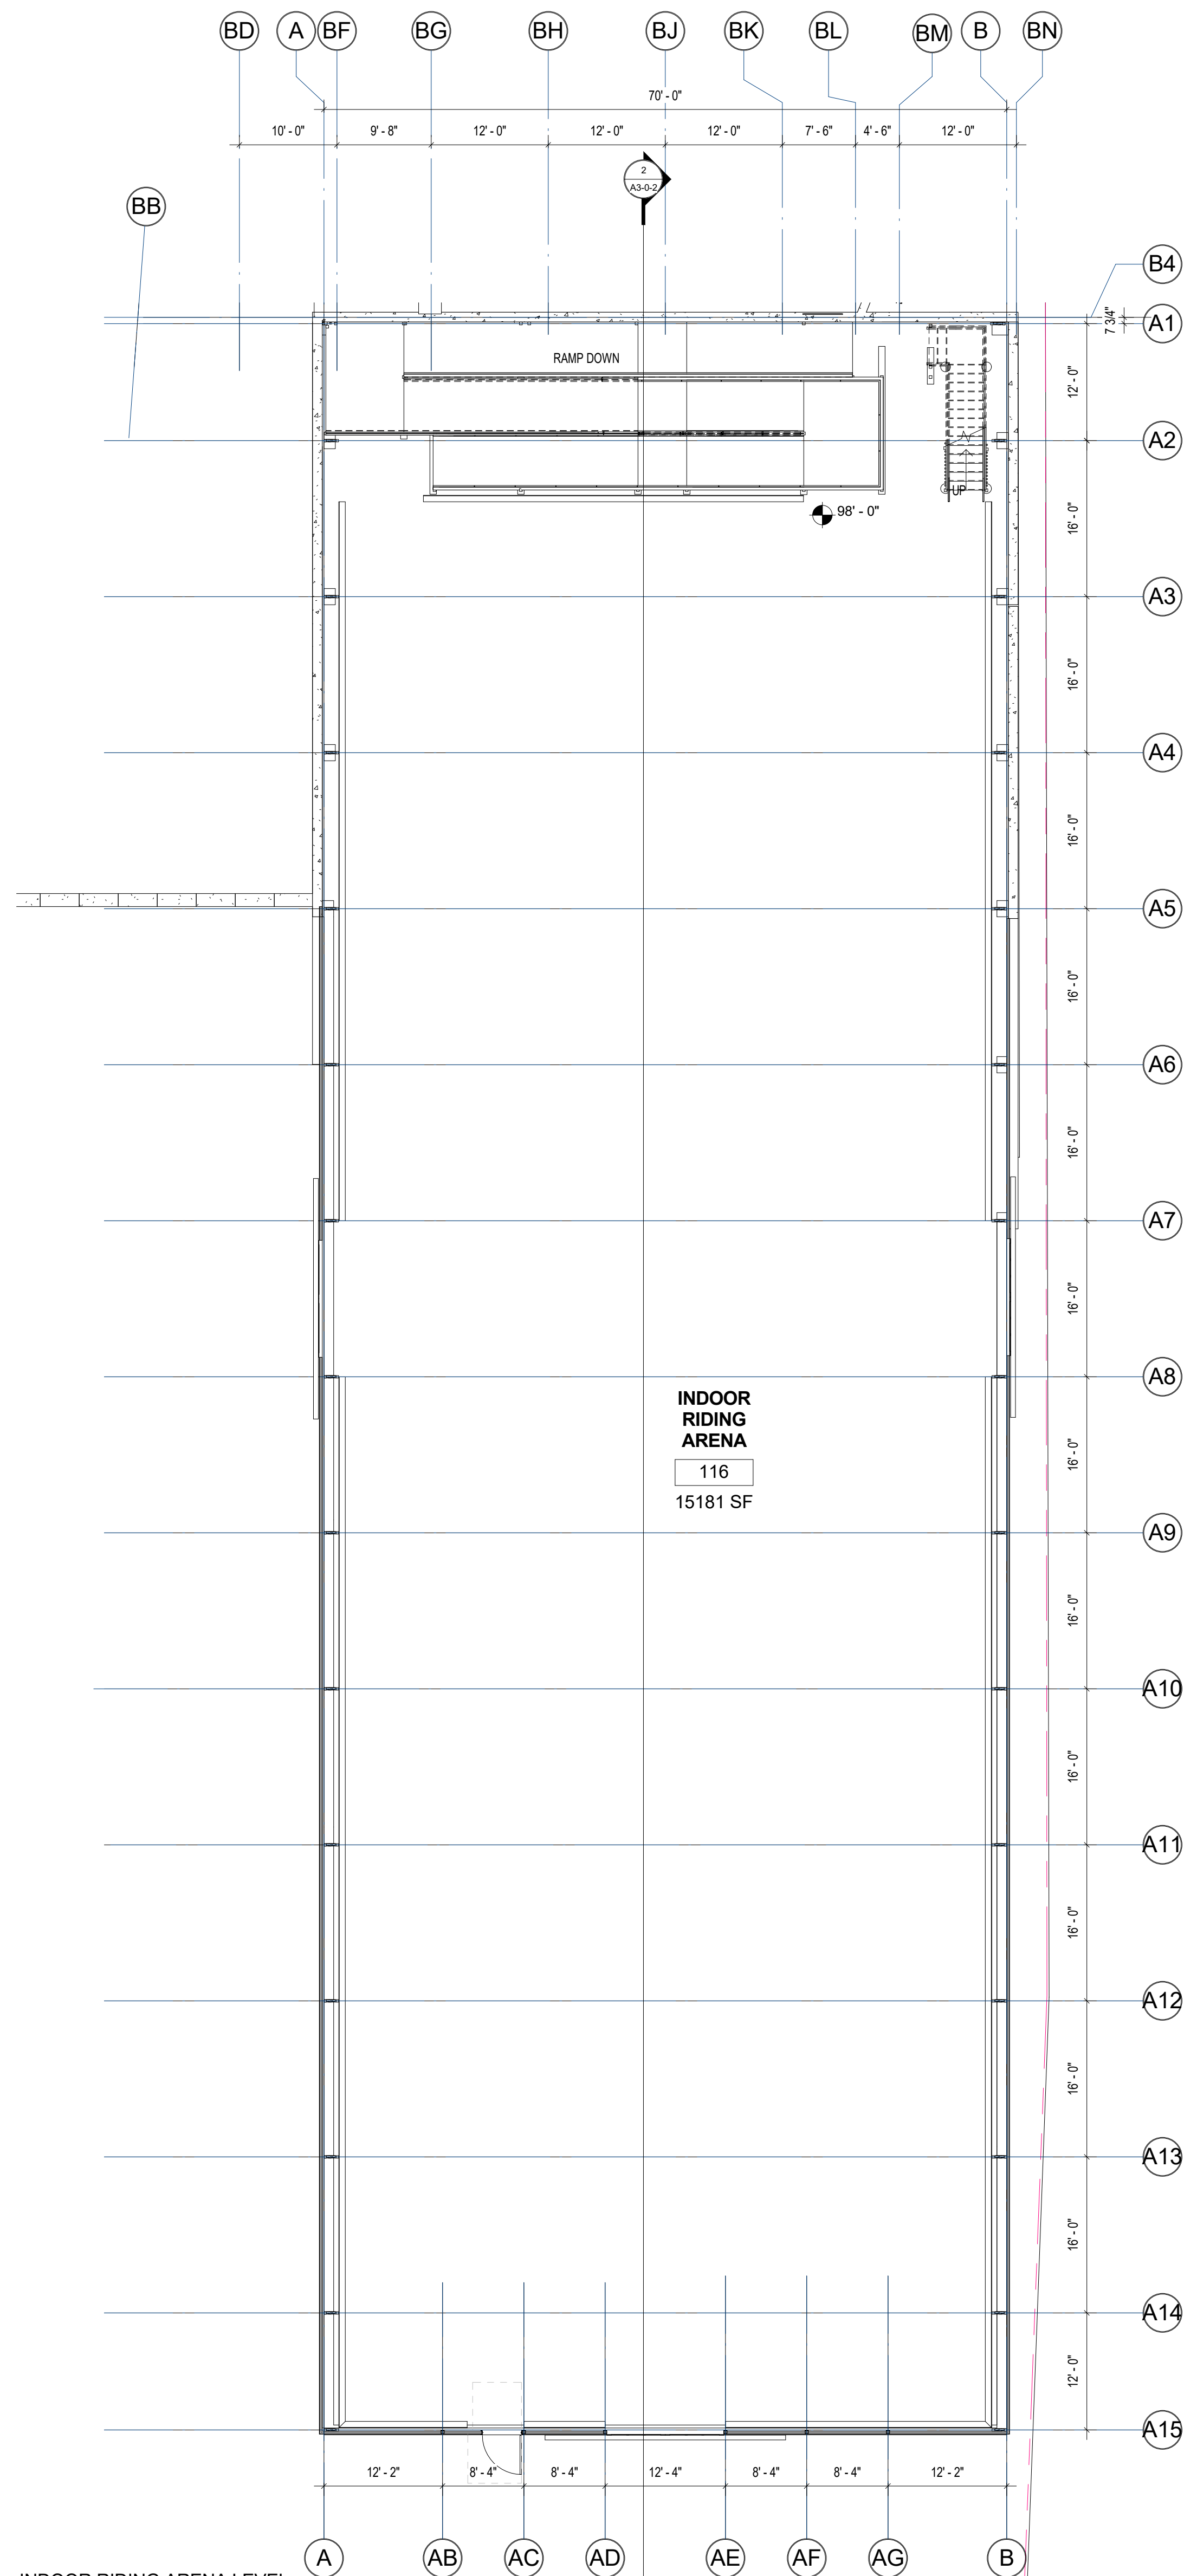

2 INDOOR RIDING ARENA LEVEL
3/32" = 1'-0"

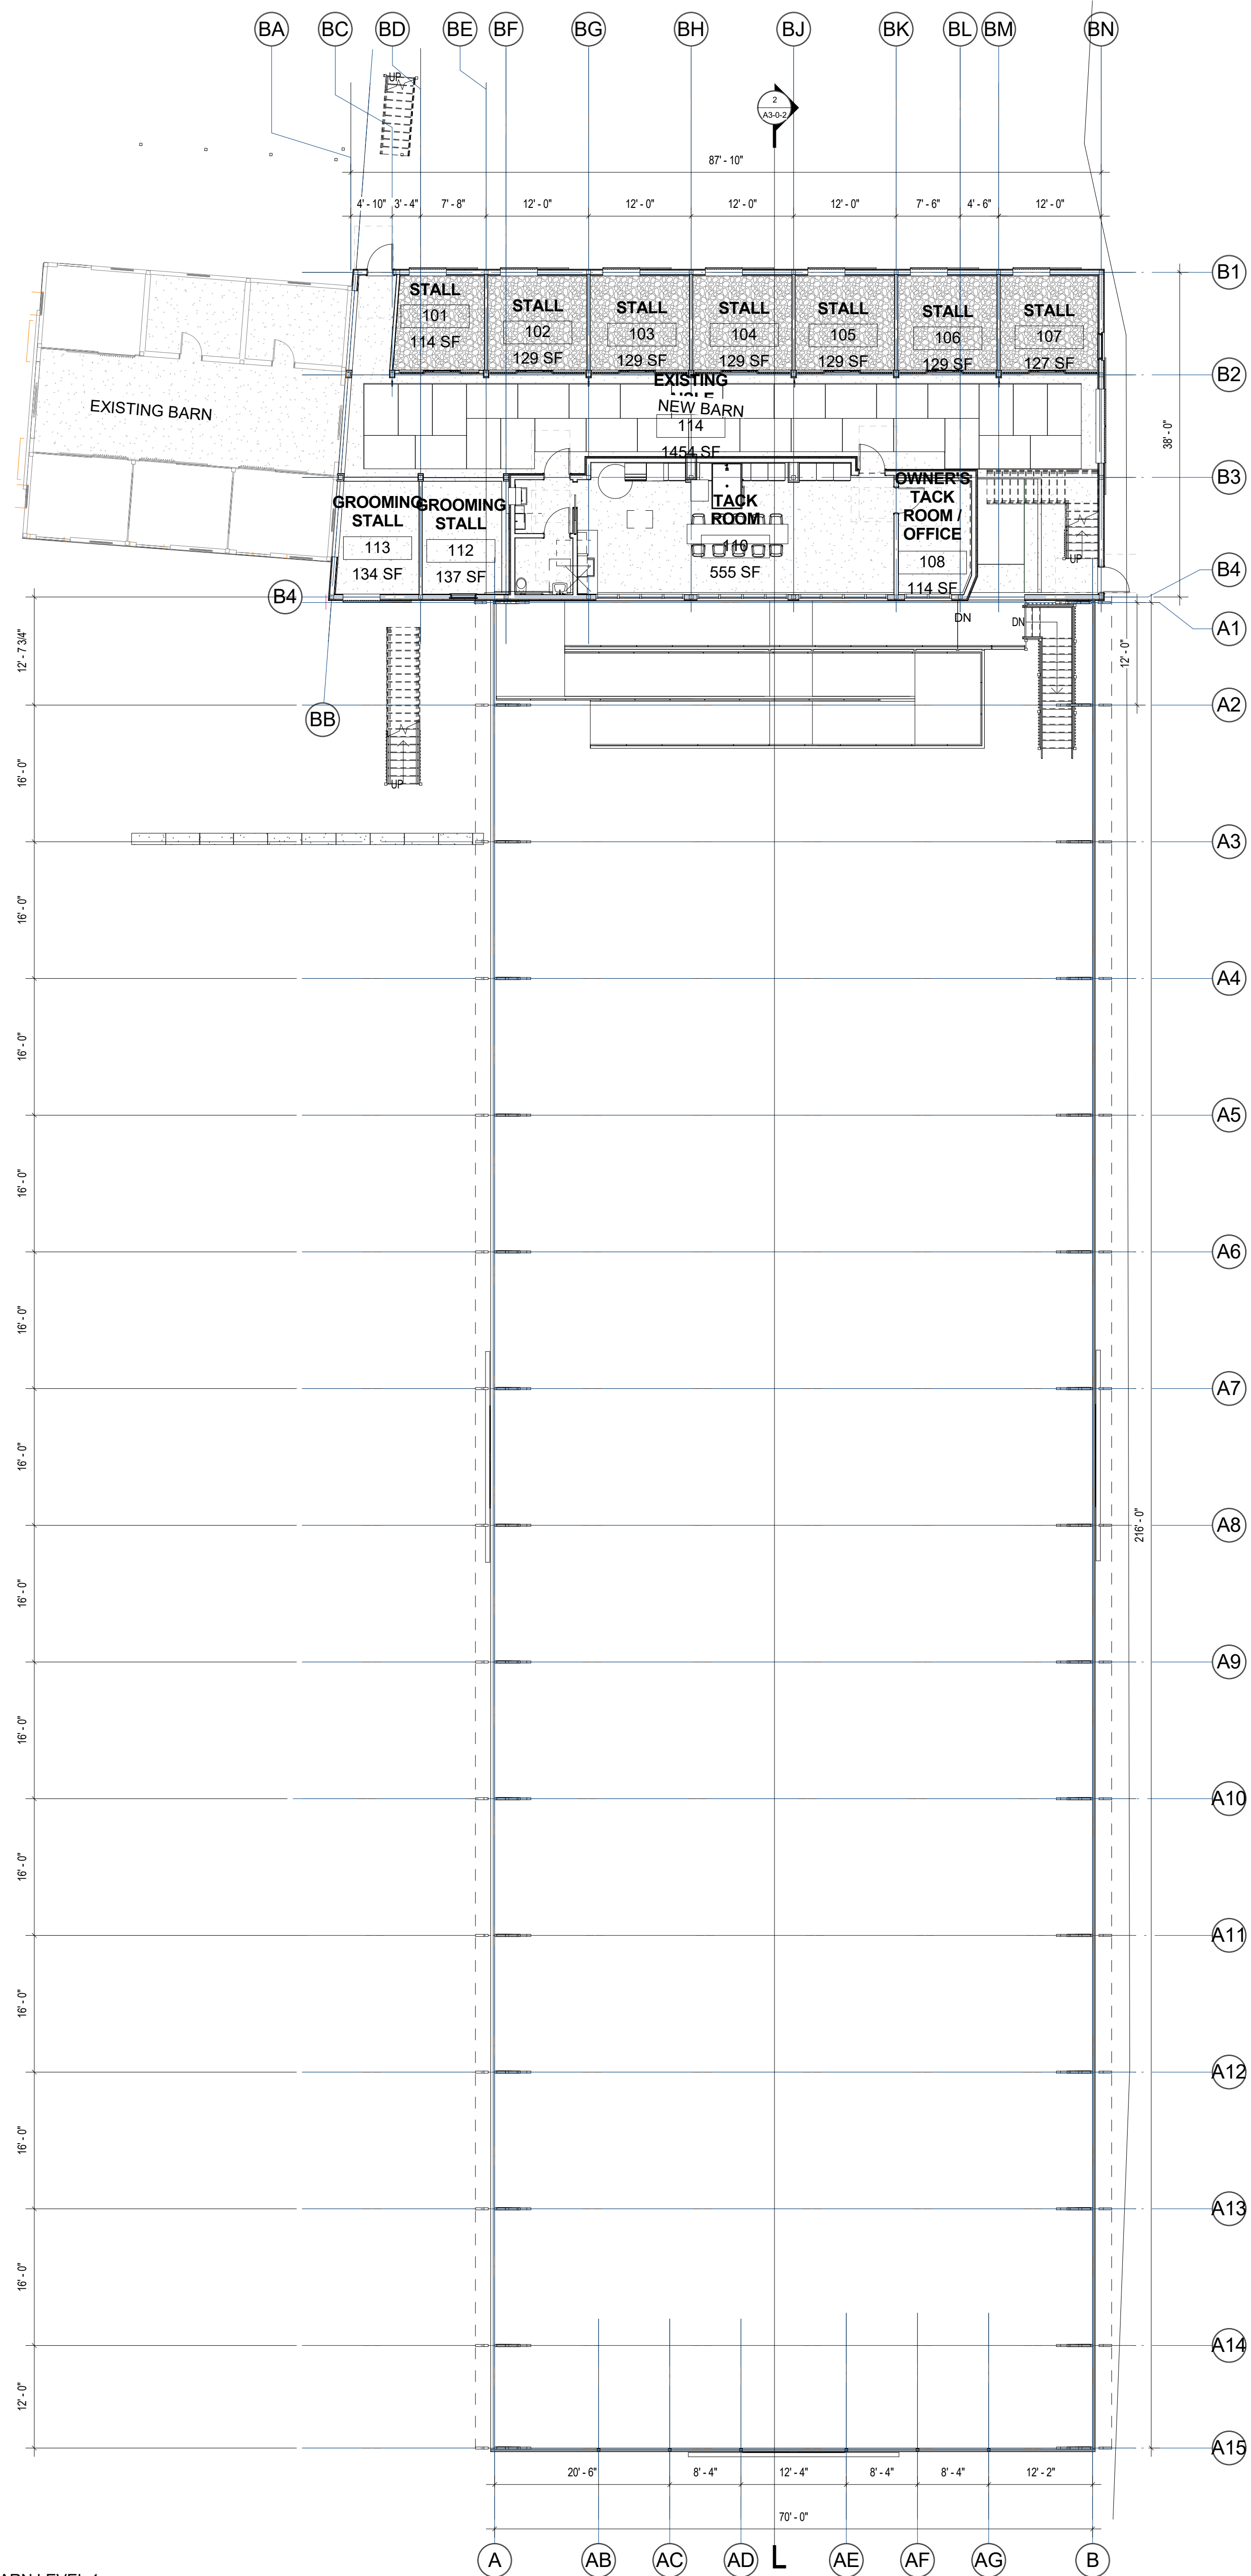

1 BARN LEVEL 1
3/32" = 1'-0"

JAMES T. GUARINO CONSULTING

James T. Guarino, AIA, NCARB - Architect

- Architecture
- Building Information Modeling

60 North Main Street
Sherborn, Massachusetts 01770-1513
Tel: 617-699-0991 email: jim@jamestguarino.com
www.jamestguarino.com

**WILDSTAR
FARM
EQUESTRIAN
FACILITY**


**SHERBORN
MASSACHUSETTS**




Polly Kornblith and Michael Newman
16 Nason Hill Lane
Sherborn, Massachusetts, 01770

© COPYRIGHT 2017 JAMES T. GUARINO CONSULTING.

**PROGRESS SET - NOT
FOR CONSTRUCTION**

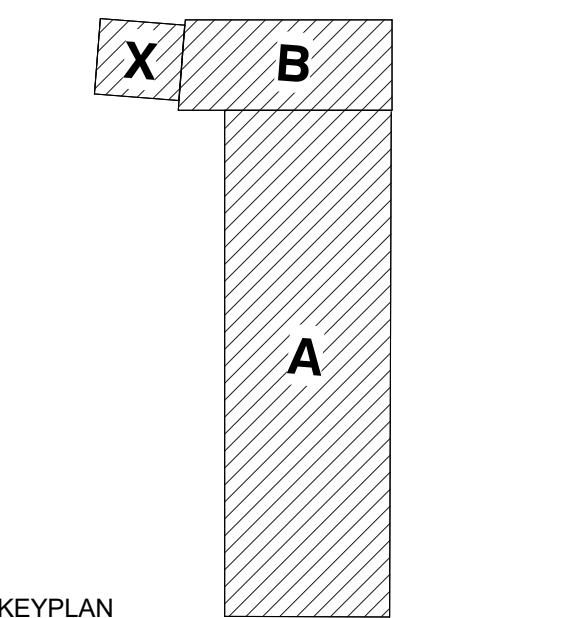

KEYPLAN

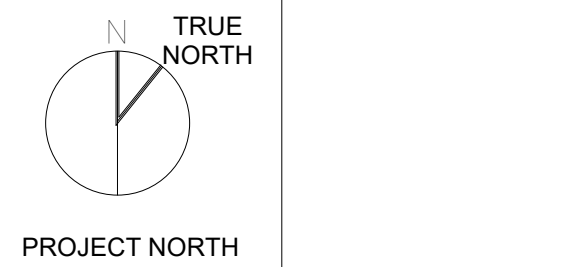

OVERALL PLANS

Scale: 3/32" = 1'-0"
Job No.: 17001.00
Drawn By: JTG
Date: 9/17/2017 2:02:41 PM

A1-0-1