

JAMES T. GUARINO CONSULTING

James T. Guarino, AIA, NCARB - Architect

- Architecture
- Building Information Modeling

60 North Main Street
Sherborn, Massachusetts 01770-1513
Tel: 617-699-0991 email: jim@jamestguarino.com
www.jamestguarino.com

WILDSTAR FARM EQUESTRIAN FACILITY


SHERBORN MASSACHUSETTS



Polly Kornblith and Michael Newman
16 Nason Hill Lane
Sherborn, Massachusetts, 01770

PROGRESS SET - NOT FOR CONSTRUCTION

KEYPLAN

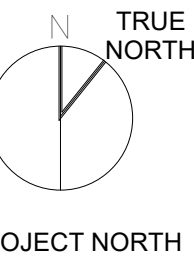

BUILDING SECTIONS


Scale: 1/4" = 1'-0"

Job No.: 17001.00

Drawn By: JTG

Date: 9/17/2017 1:55:35 PM

A3-0-1

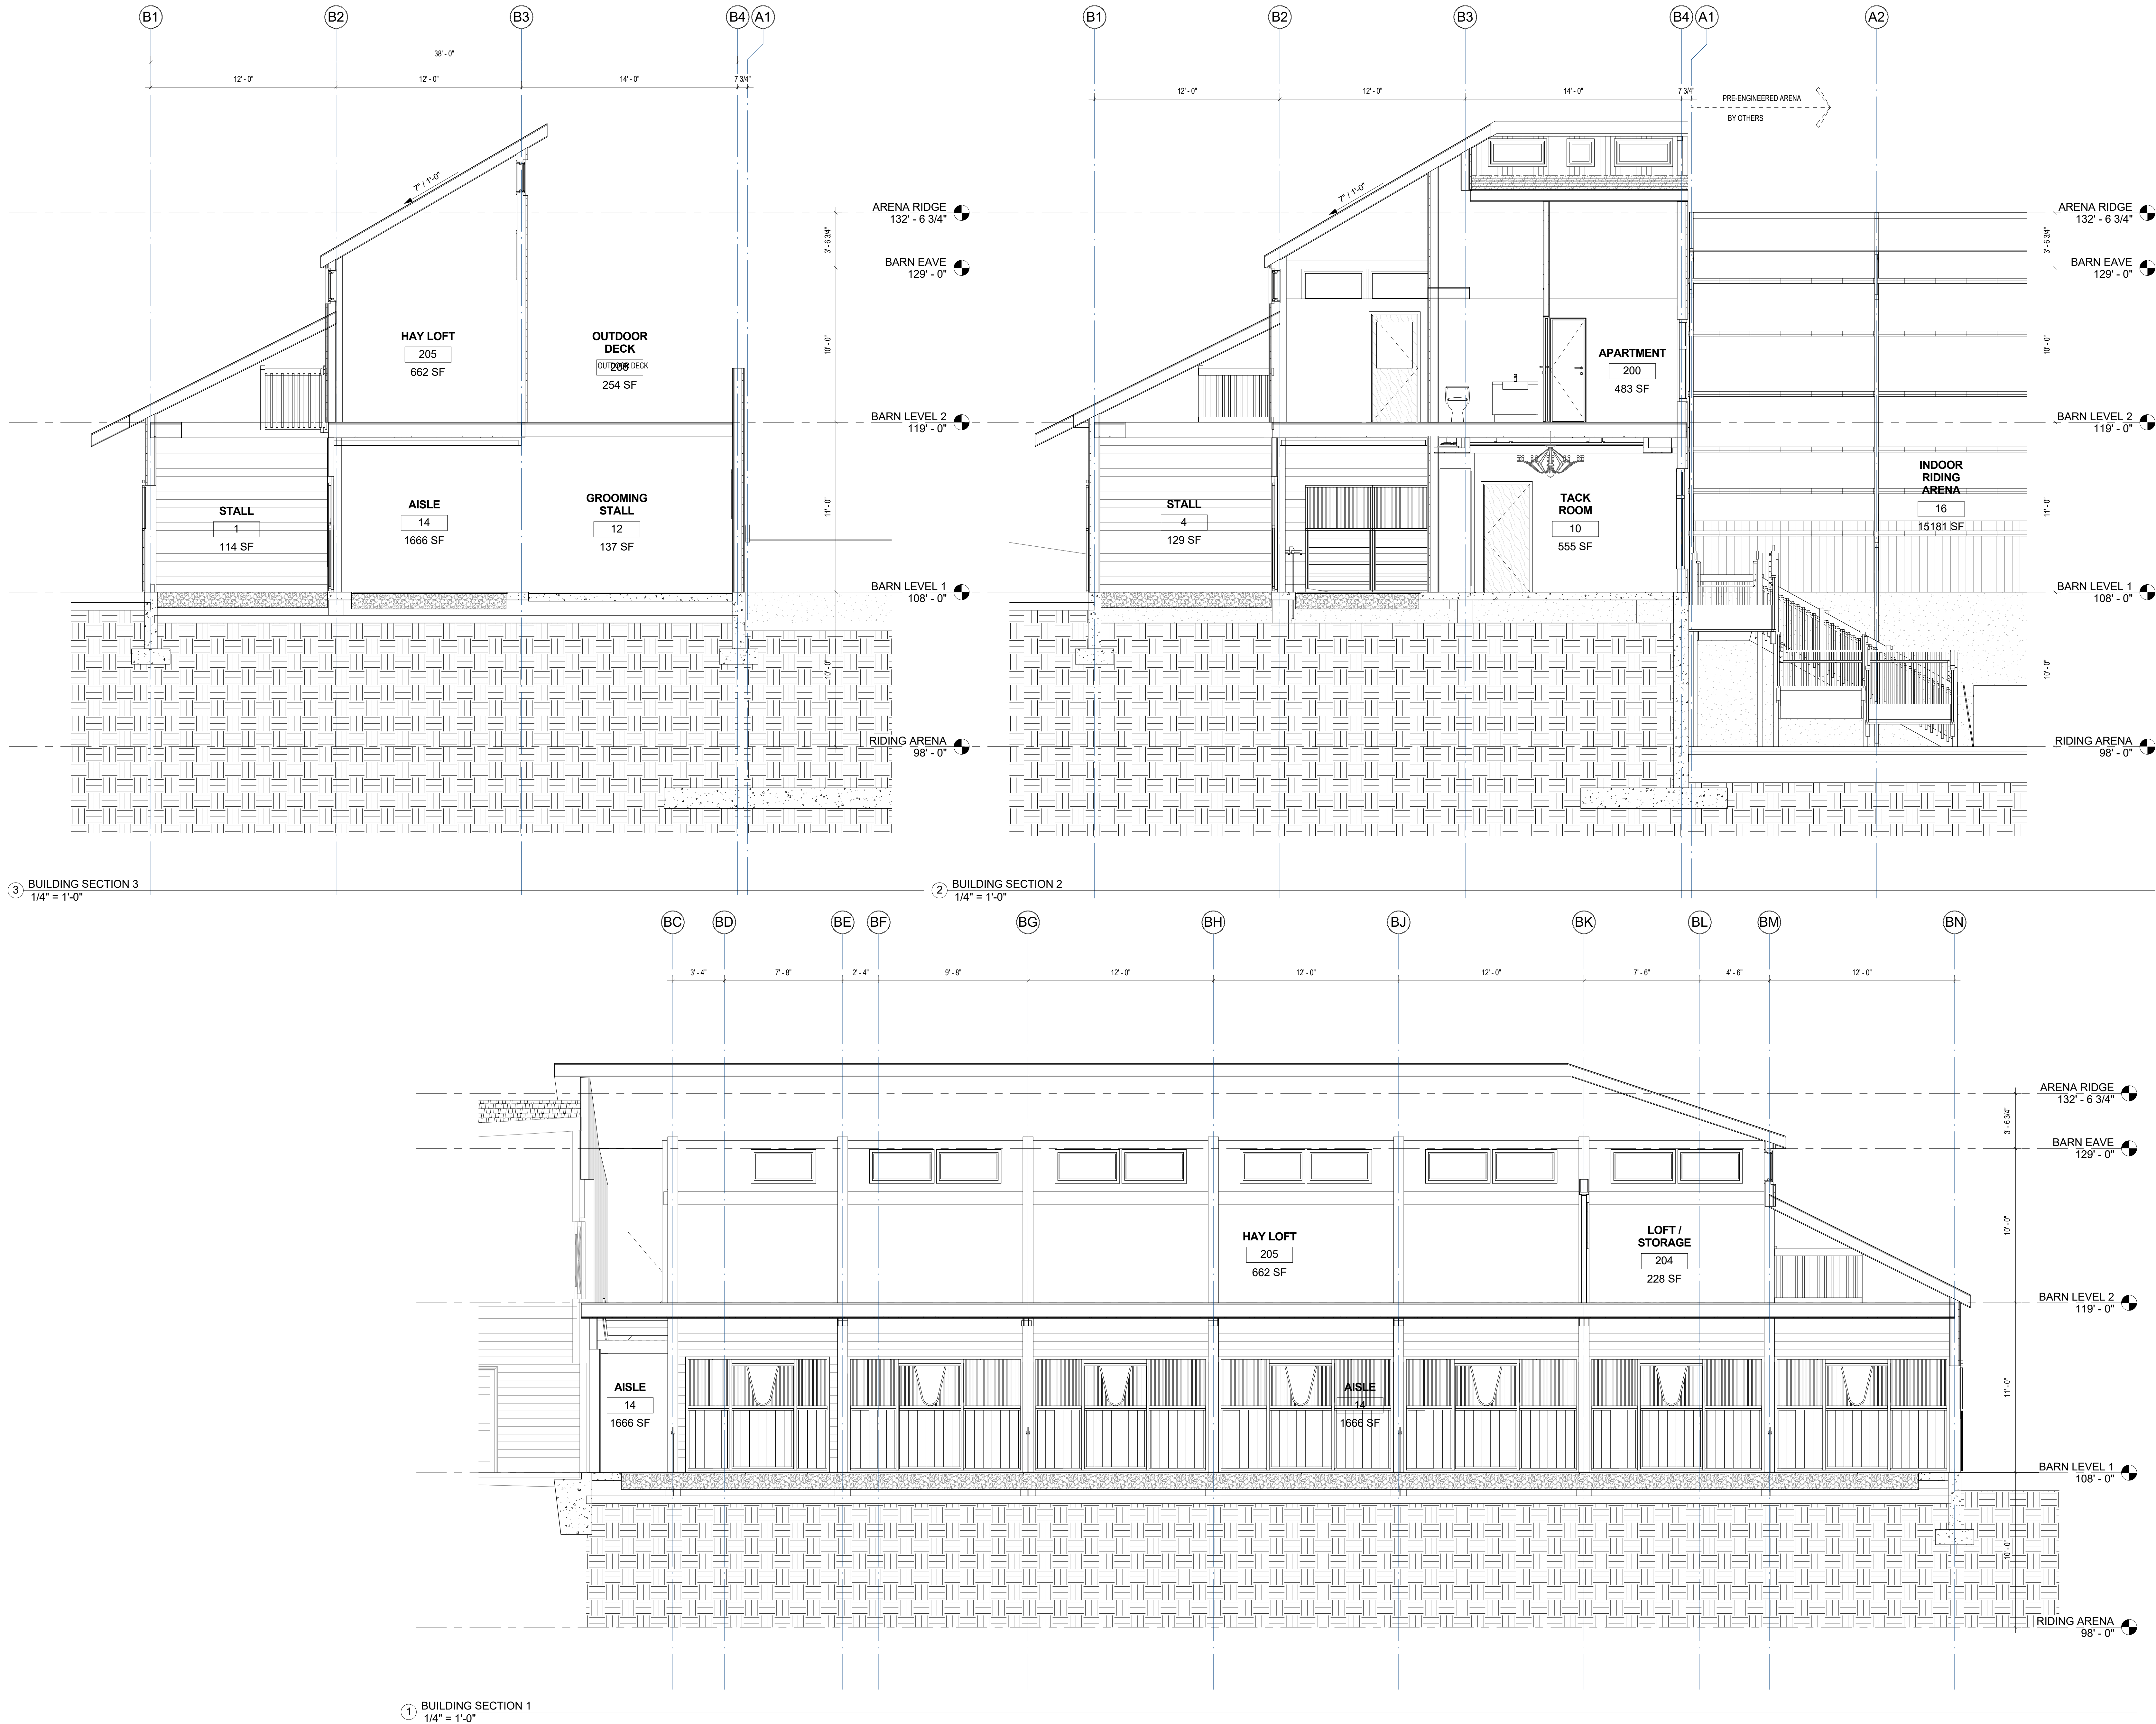

© COPYRIGHT 2017 JAMES T. GUARINO CONSULTING.