

WILDSTAR FARM
EQUESTRIAN FACILITY


SHERBORN
MASSACHUSETTS



© COPYRIGHT 2017 JAMES T. GUARINO CONSULTING.

PROGRESS SET - NOT
FOR CONSTRUCTION

KEYPLAN

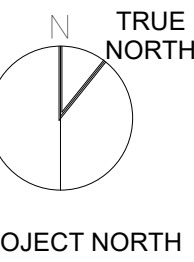

BUILDING
SECTIONS


Scale: As indicated

Job No.: 17001.00


Drawn By: JTG

Date:
9/17/2017 1:55:42 PM

A3-0-2

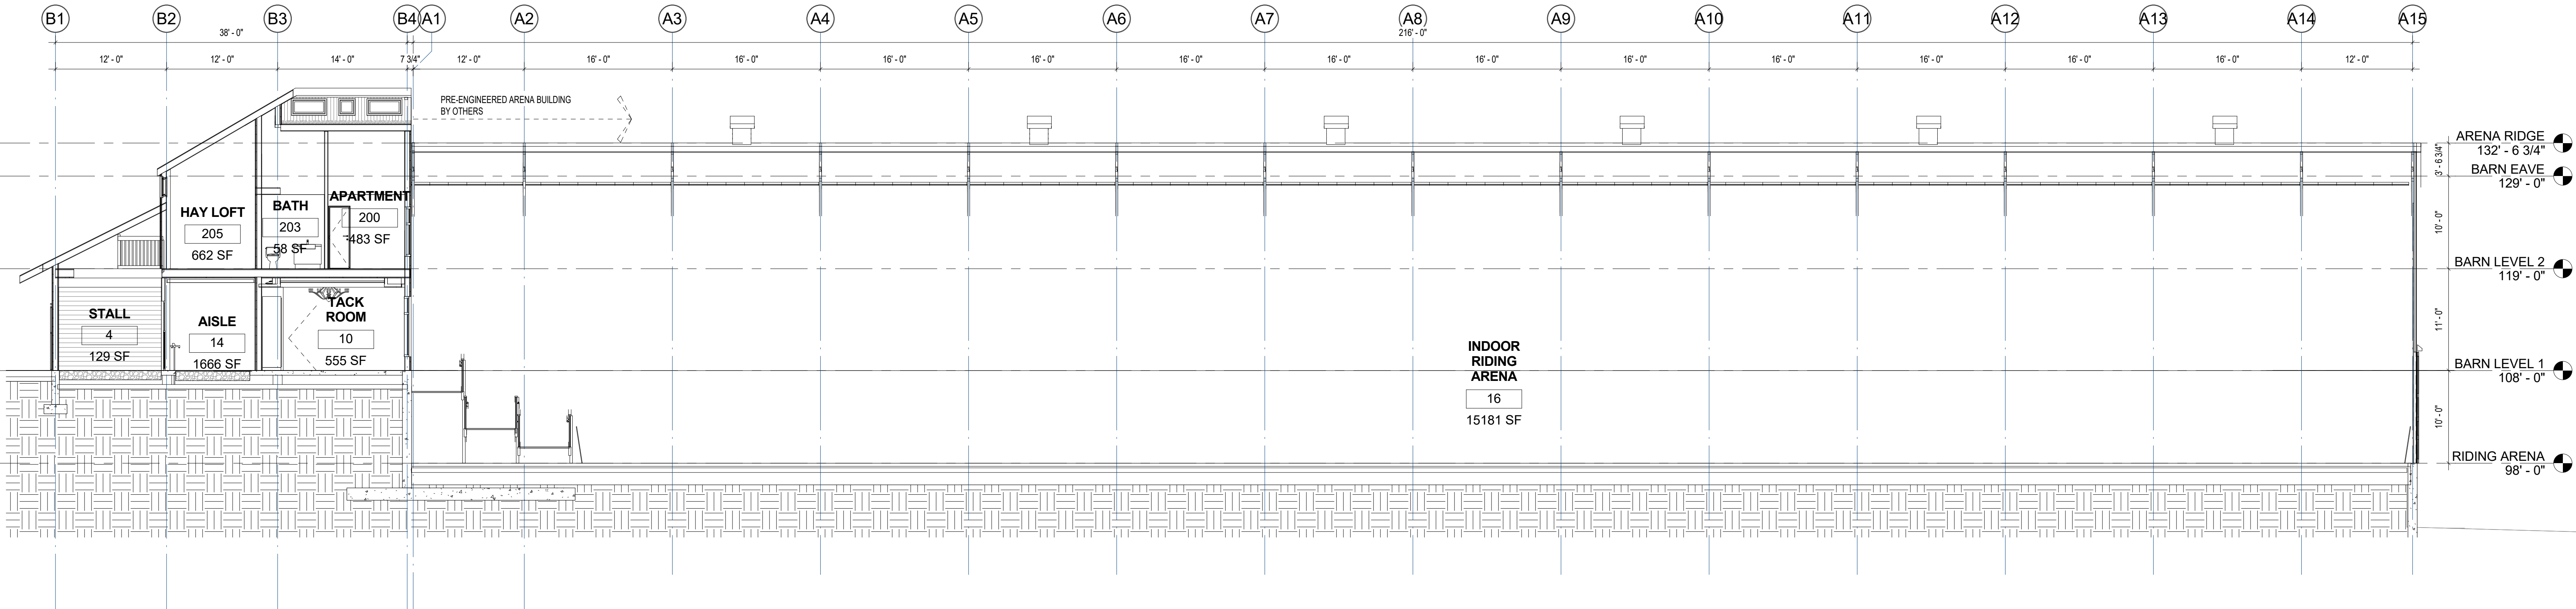

2 REFERENCE BUILDING SECTION
1/8" = 1'-0"

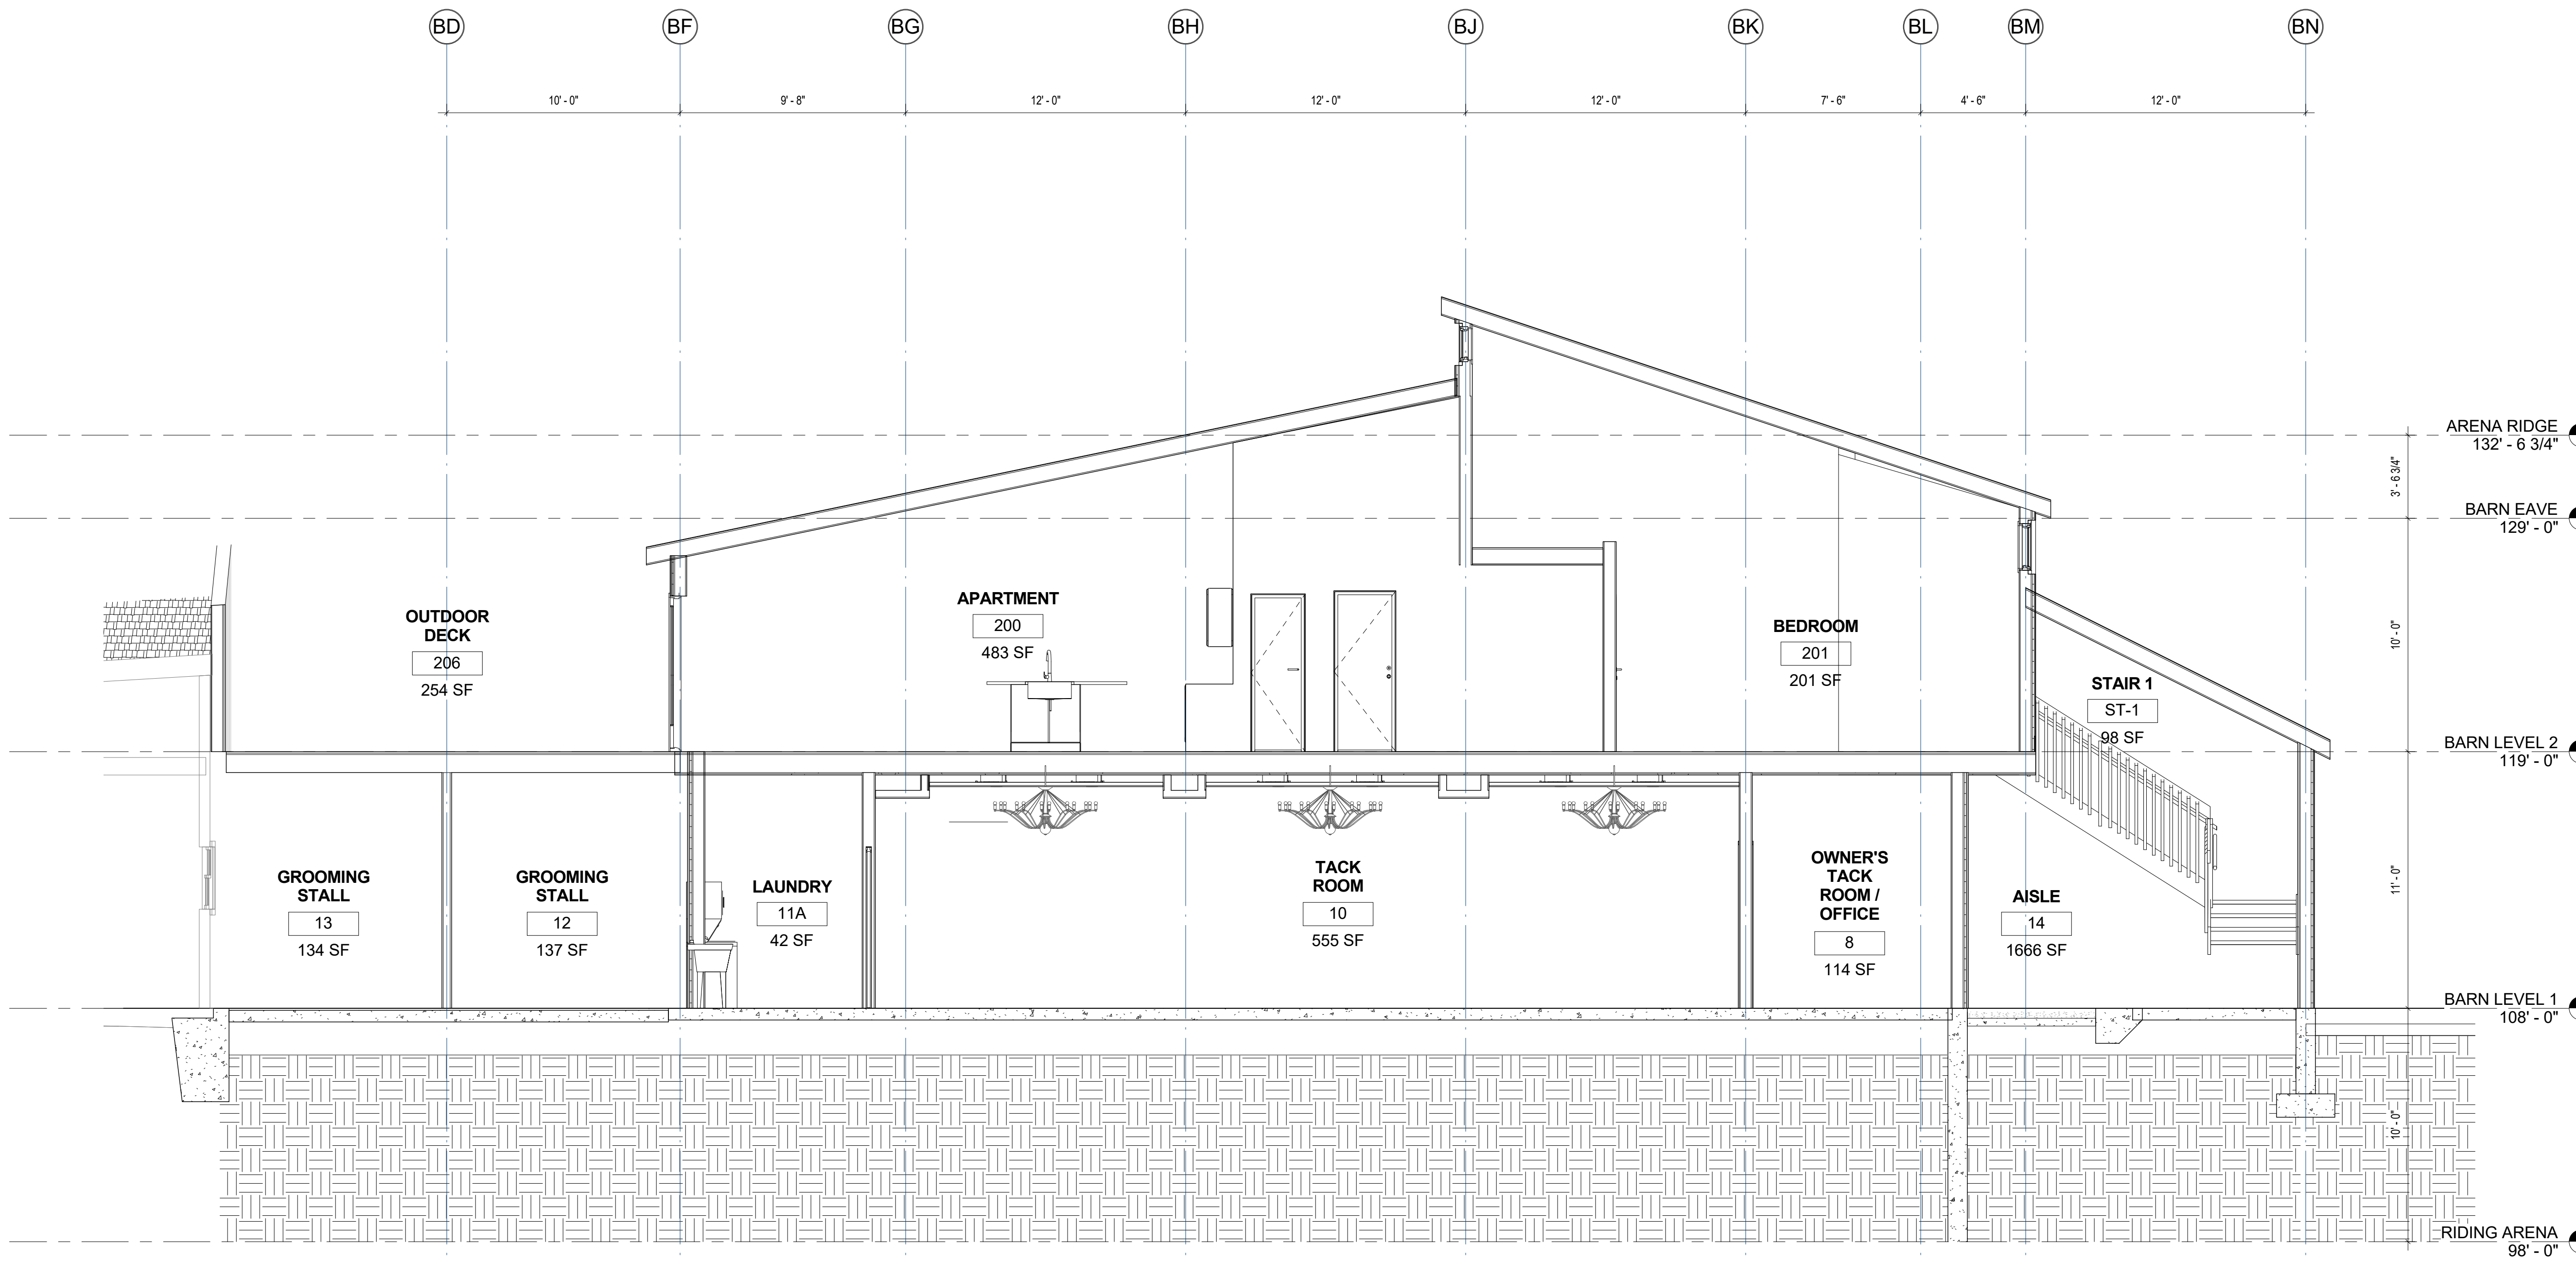

1 BUILDING SECTION 4
1/4" = 1'-0"