

JAMES T. GUARINO CONSULTING

James T. Guarino, AIA, NCARB - Architect

- Architecture
- Building Information Modeling

60 North Main Street
Sherborn, Massachusetts 01770-1513
Tel: 617-699-0991 email: jim@jamestguarino.com
www.jamestguarino.com

WILDSTAR FARM
EQUESTRIAN FACILITY

SHERBORN
MASSACHUSETTS




Polly Kornblith and Michael Newman
16 Nason Hill Lane
Sherborn, Massachusetts, 01770

ISSUED FOR BUILDING
PERMIT - BARN
PORTION

REVISION 2: 01-17-18
REVISION 1: 01/09/18


KEYPLAN

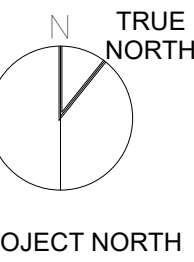

BUILDING
SECTIONS

Scale: 1/4" = 1'-0"
Job No.: 17001.00
Drawn By: JTG
Date: 12/28/17
1/17/2018 9:43:33 PM

A3-0-1

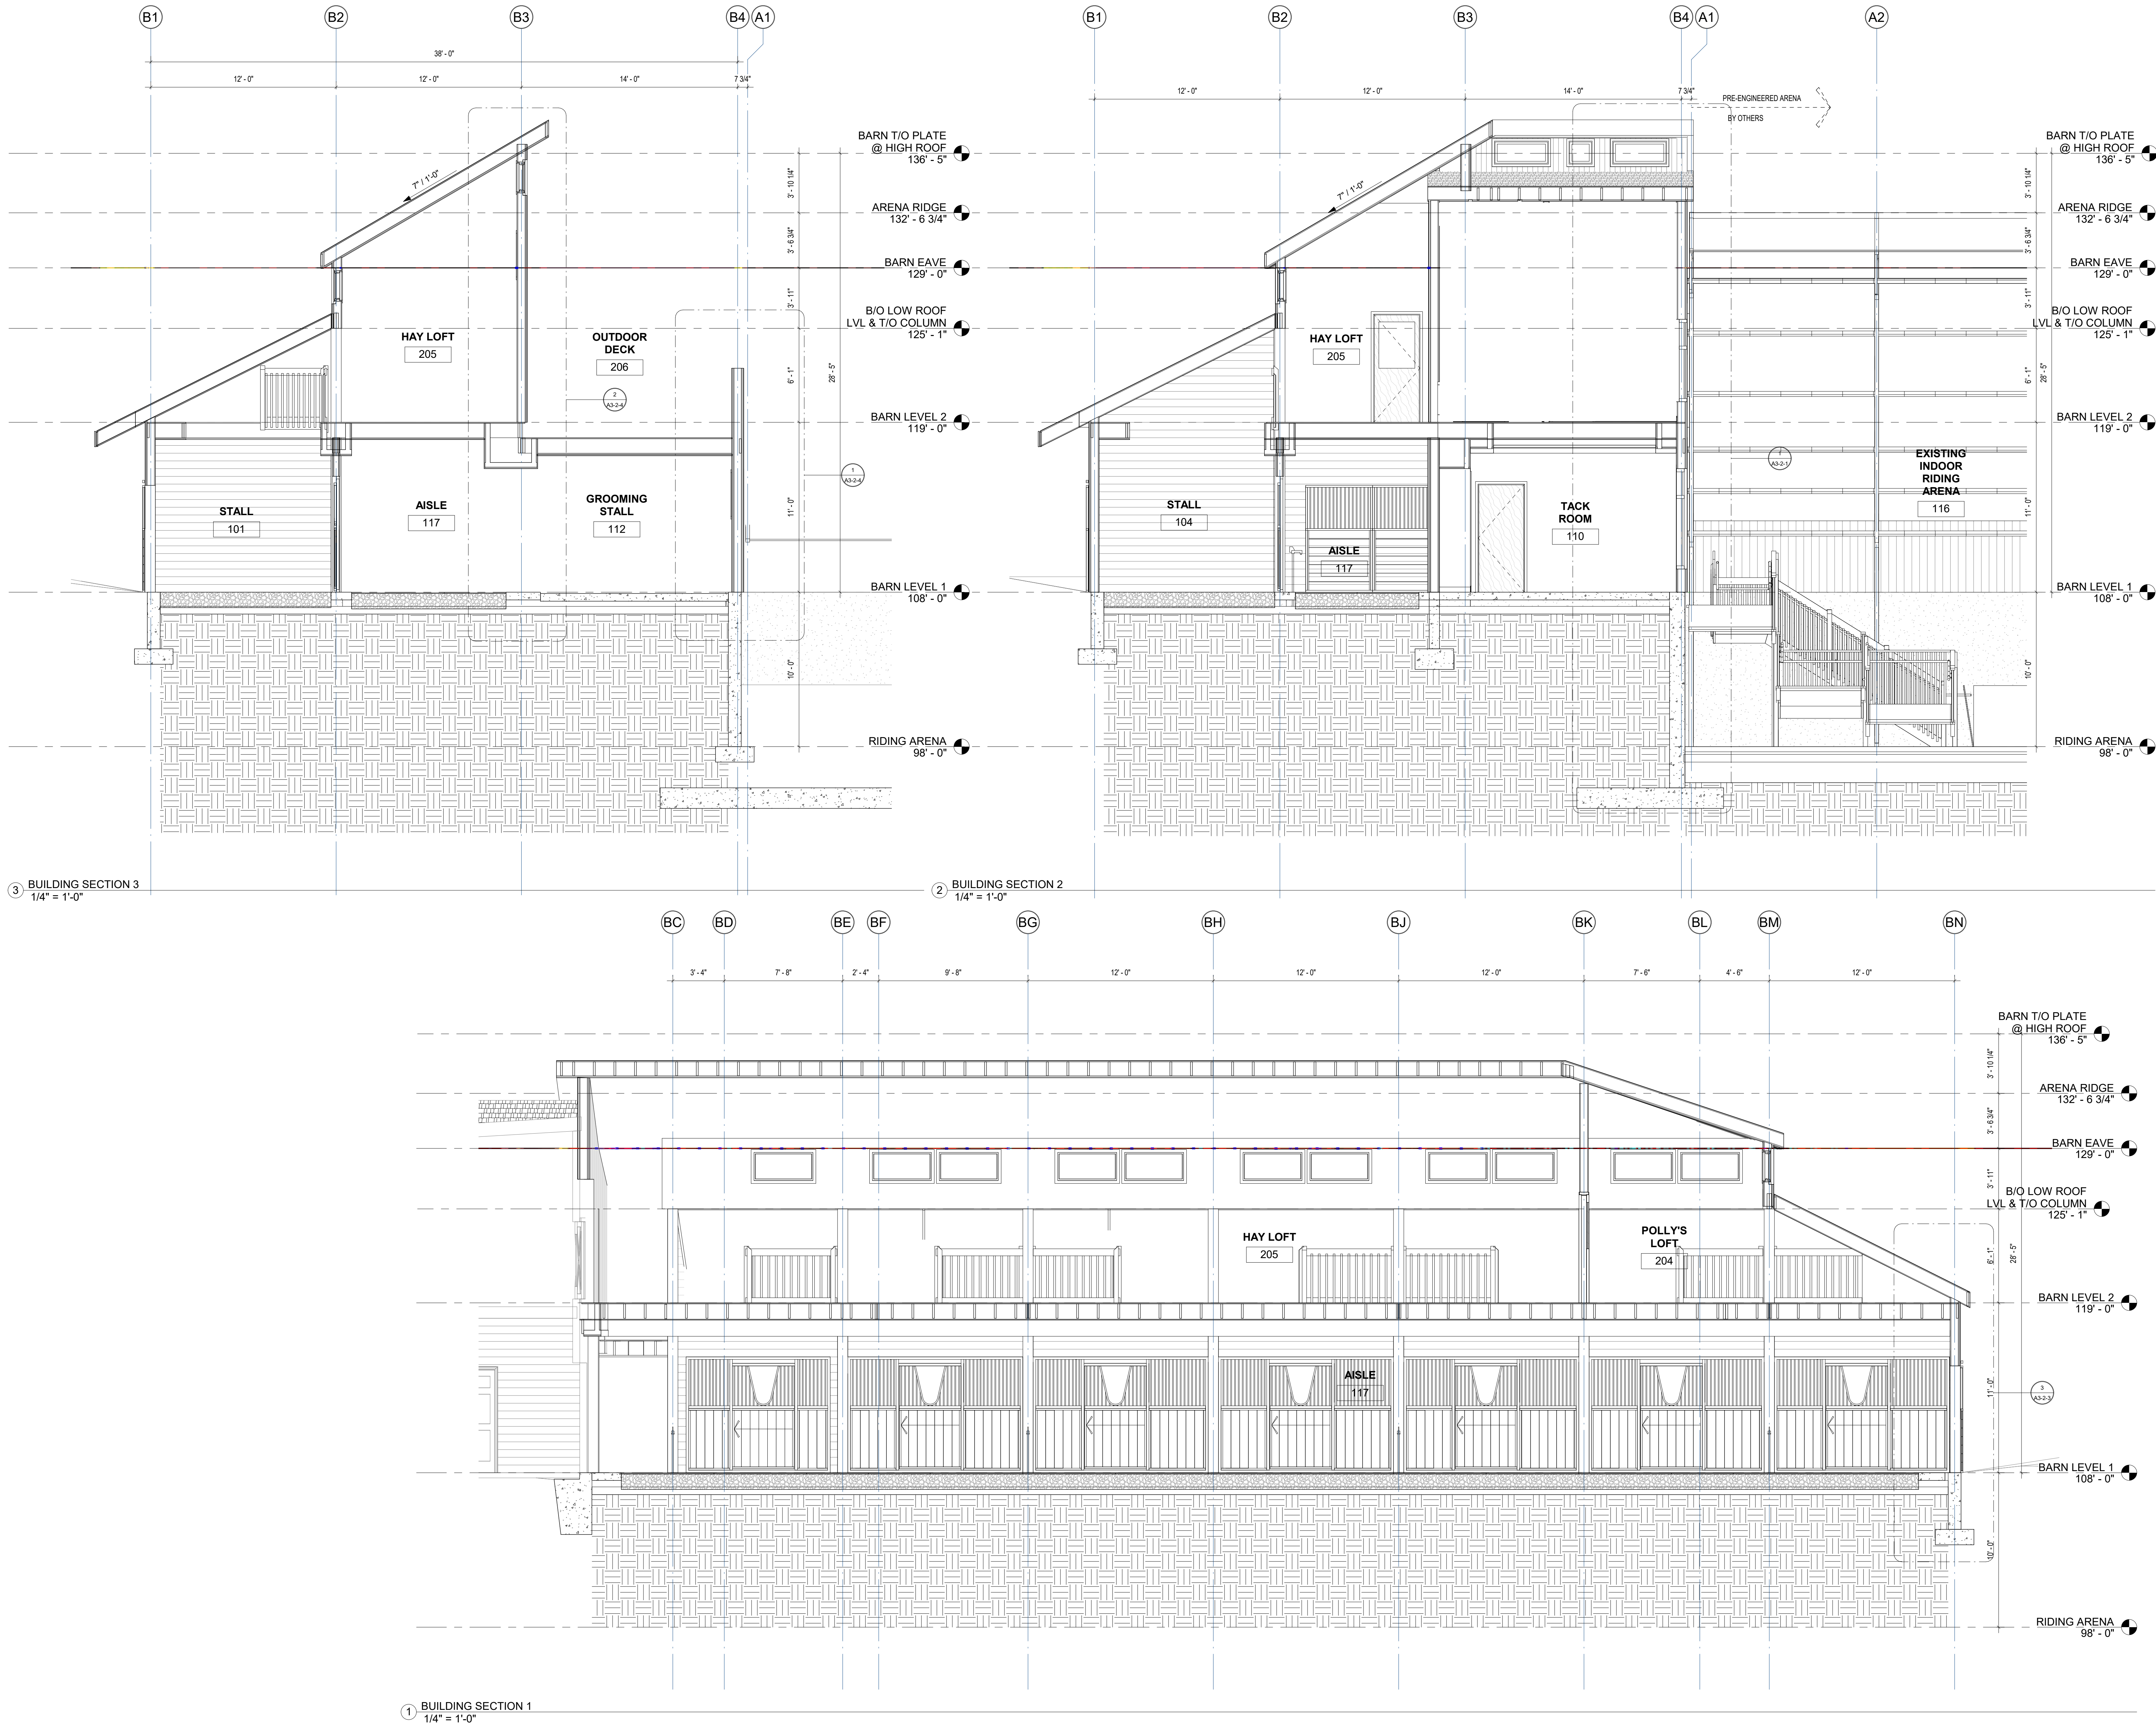

© COPYRIGHT 2017 JAMES T. GUARINO CONSULTING.