

JAMES T. GUARINO CONSULTING

James T. Guarino, AIA, NCARB - Architect

- Architecture
- Building Information Modeling

60 North Main Street
Sherborn, Massachusetts 01770-1513

Phone: 617-699-0991 email: jim@jamestguarino.com
@ HIGH ROOF 136'-5"

WILDSTAR FARM
EQUESTRIAN FACILITY

SHERBORN
MASSACHUSETTS



Wildstar Farm


Polly Kornblith and Michael Newman
16 Nason Hill Lane
Sherborn, Massachusetts, 01770

ISSUED FOR BUILDING
PERMIT - BARN
PORTION

REVISION 2: 01-17-18

REVISION 1: 01/09/18

KEYPLAN

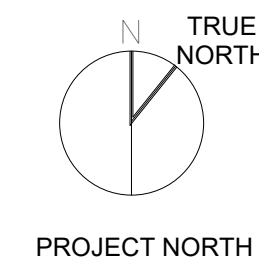

BUILDING
SECTIONS

Scale: As indicated


Job No.: 17001.00

Drawn By: JTG


Date: 12/28/17

1/17/2018 9:43:37 PM

A3-0-2

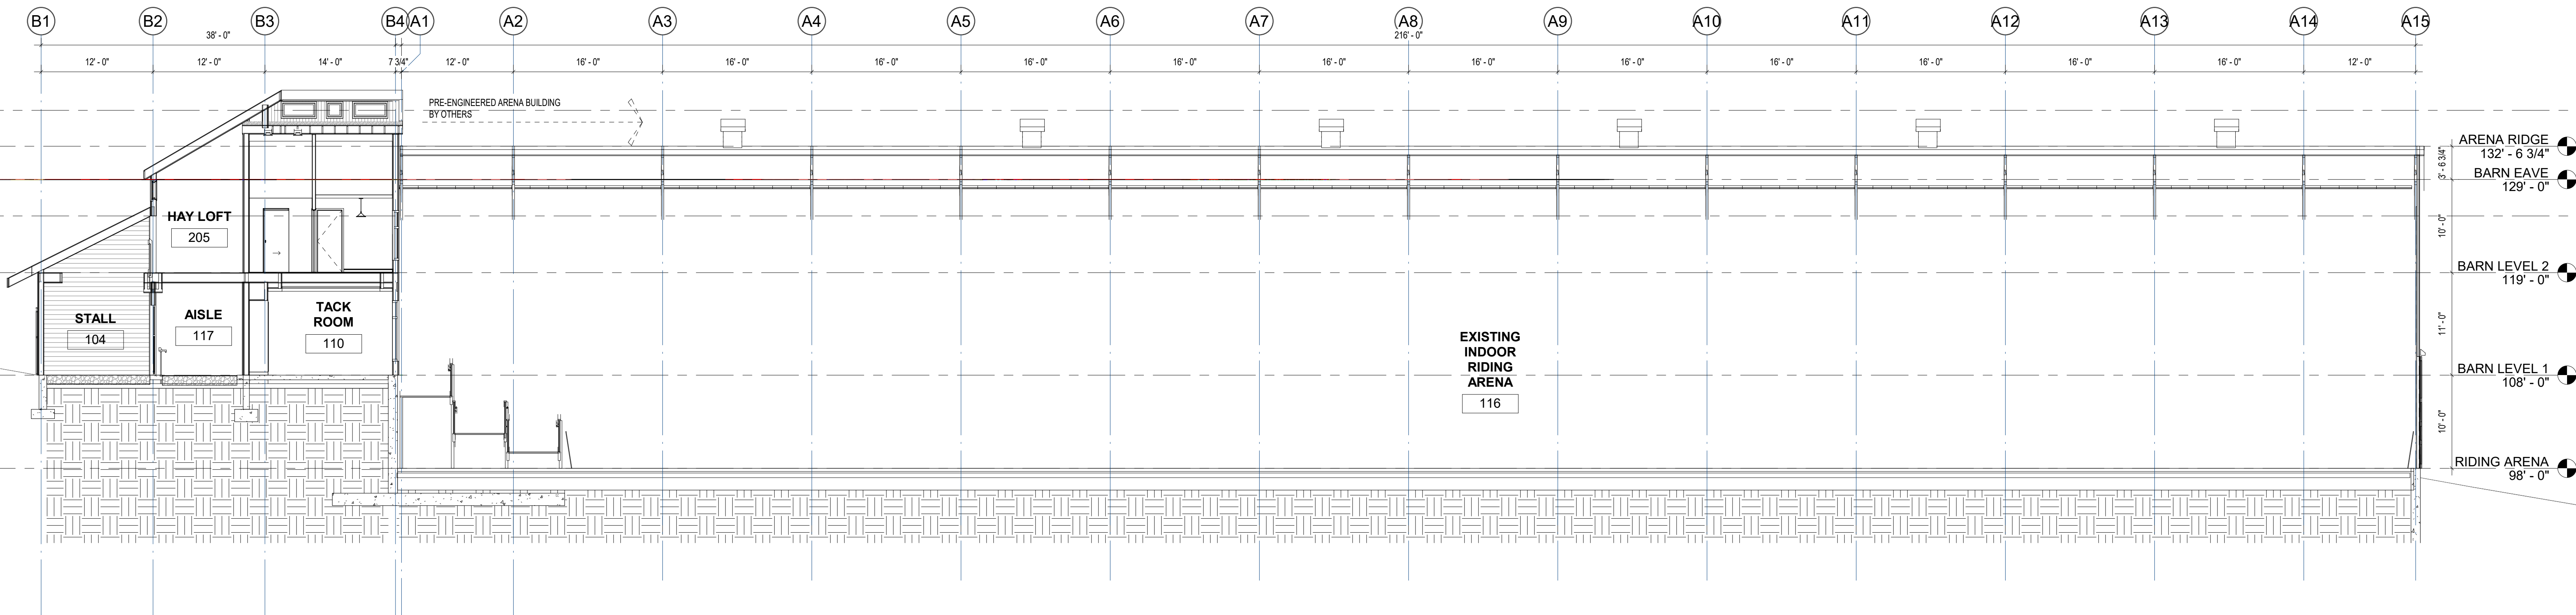

2 REFERENCE BUILDING SECTION
1/8" = 1'-0"

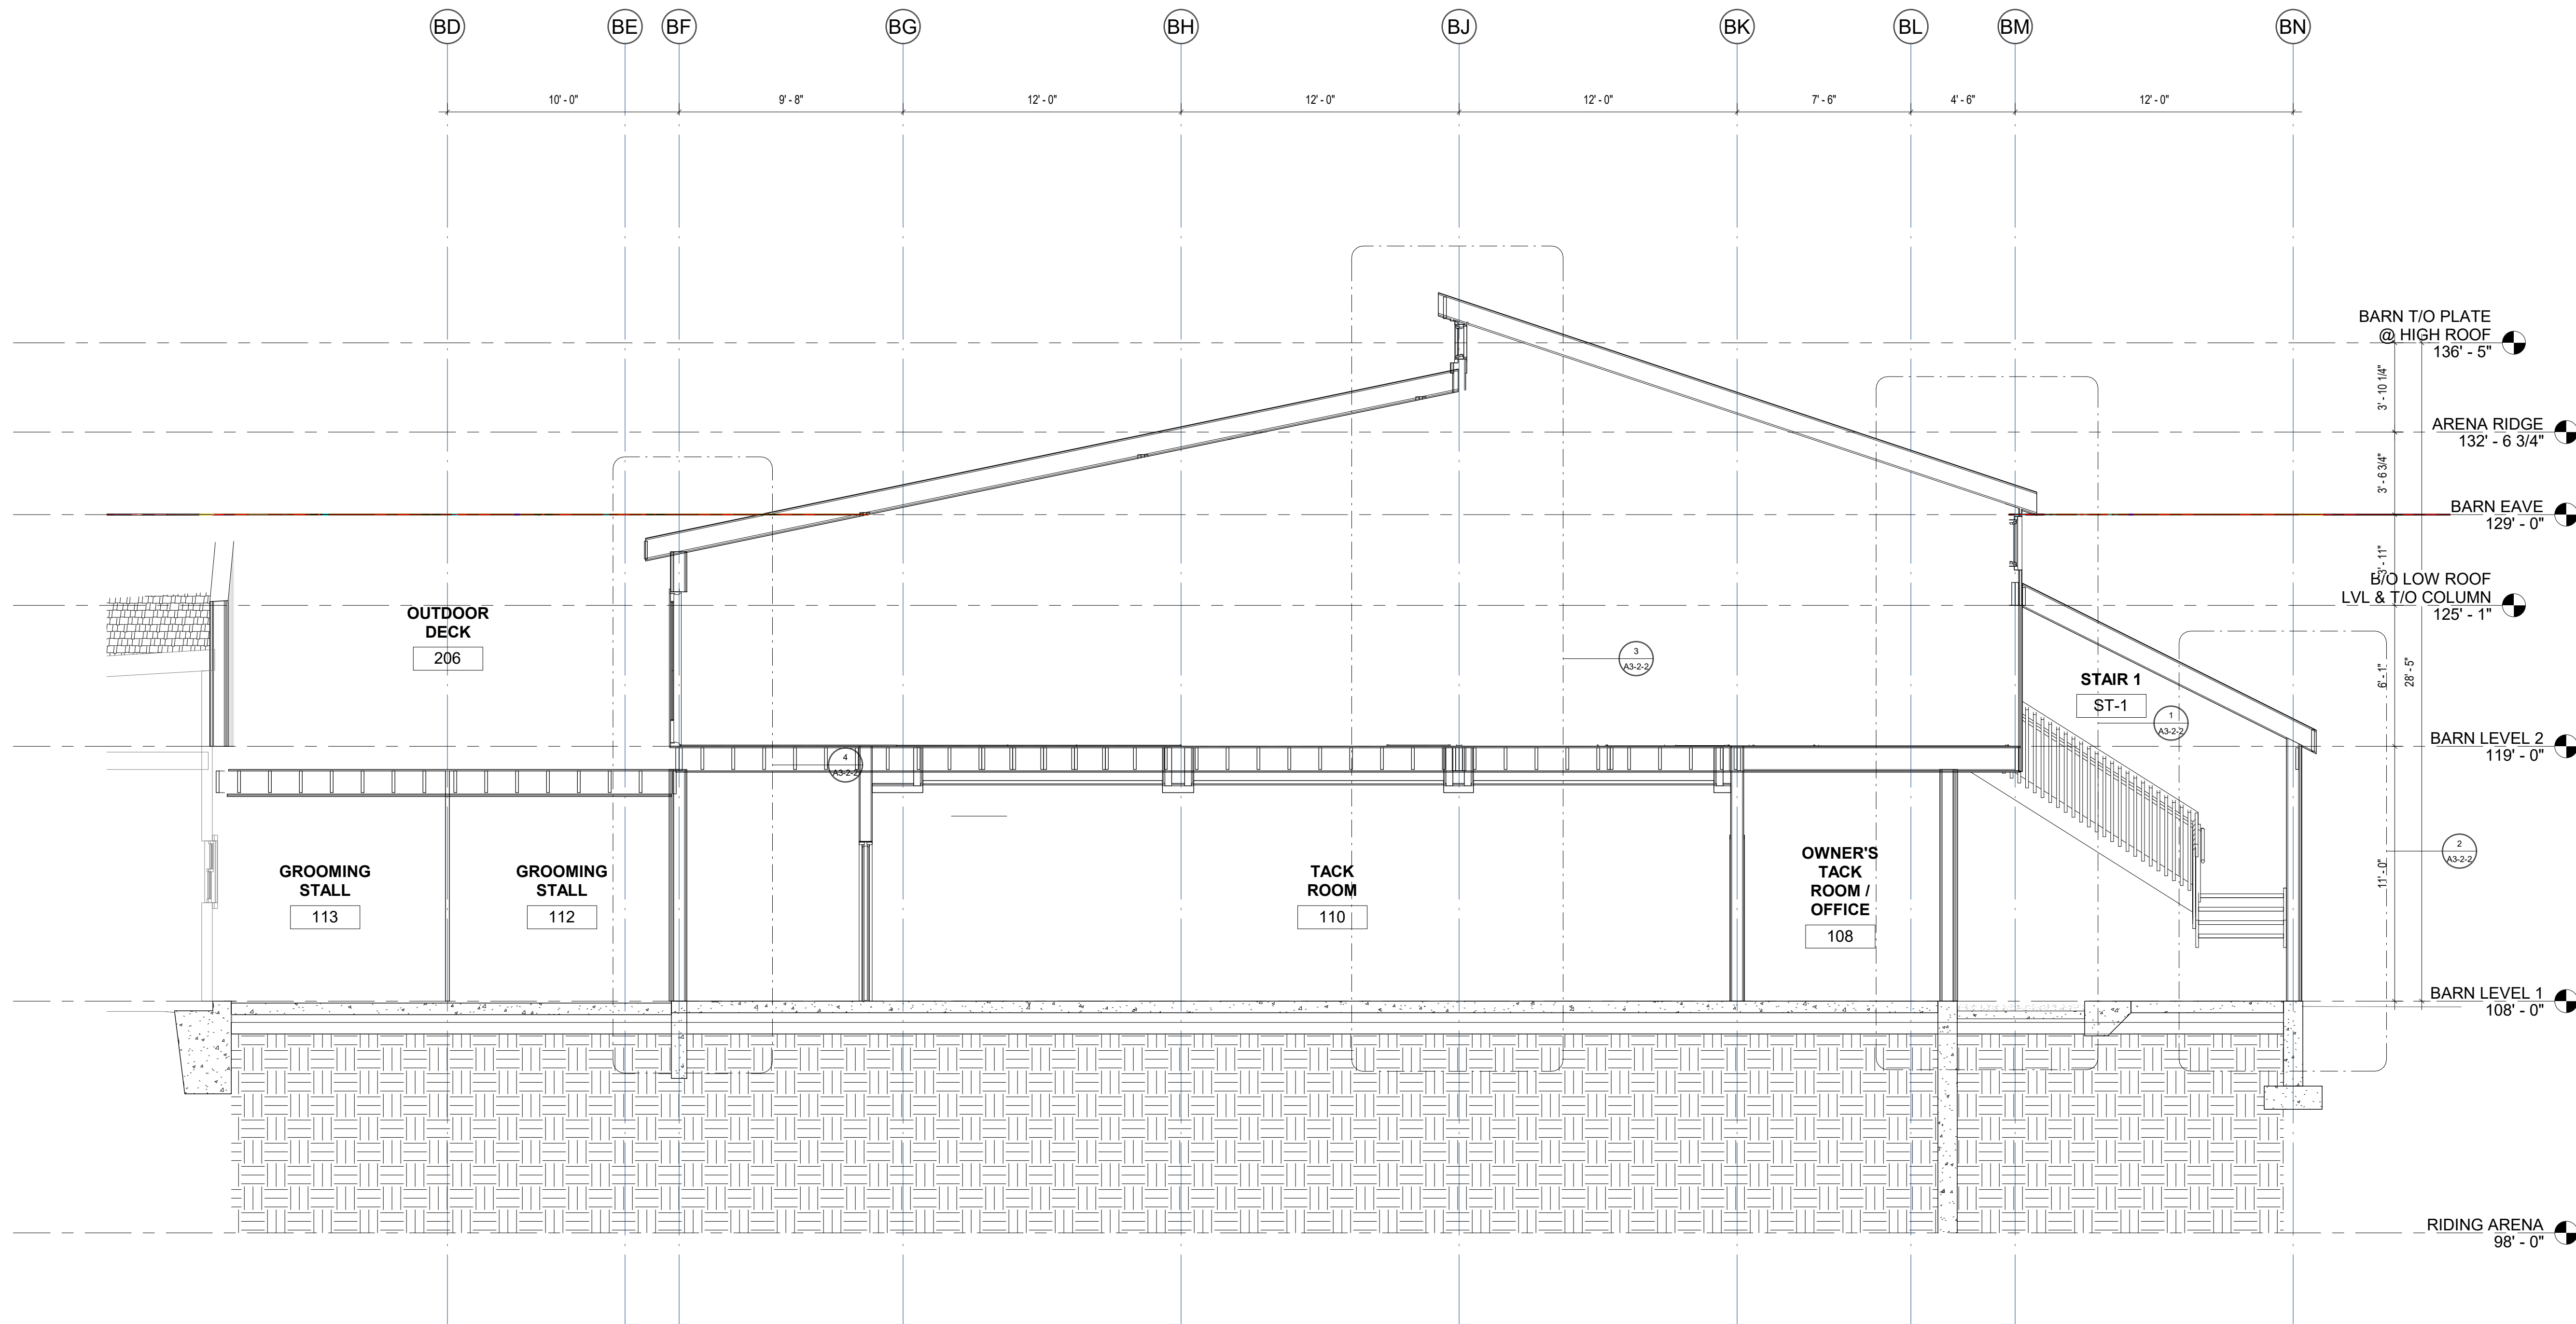

1 BUILDING SECTION 4
1/4" = 1'-0"