

WILDSTAR FARM EQUESTRIAN FACILITY


SHERBORN MASSACHUSETTS



Polly Kornblith and Michael Newman
19 Nason Hill Lane
Sherborn, Massachusetts, 01770

PROGRESS

KEYPLAN

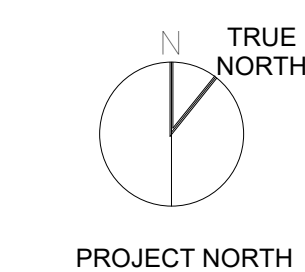


CODE SUMMARY




Scale: As indicated
Job No.: 17001.00
Drawn By: JTG
Date: 12/28/17
6/3/2018 8:36:46 PM

A0-0-2

© COPYRIGHT 2018 JAMES T. GUARINO CONSULTING.

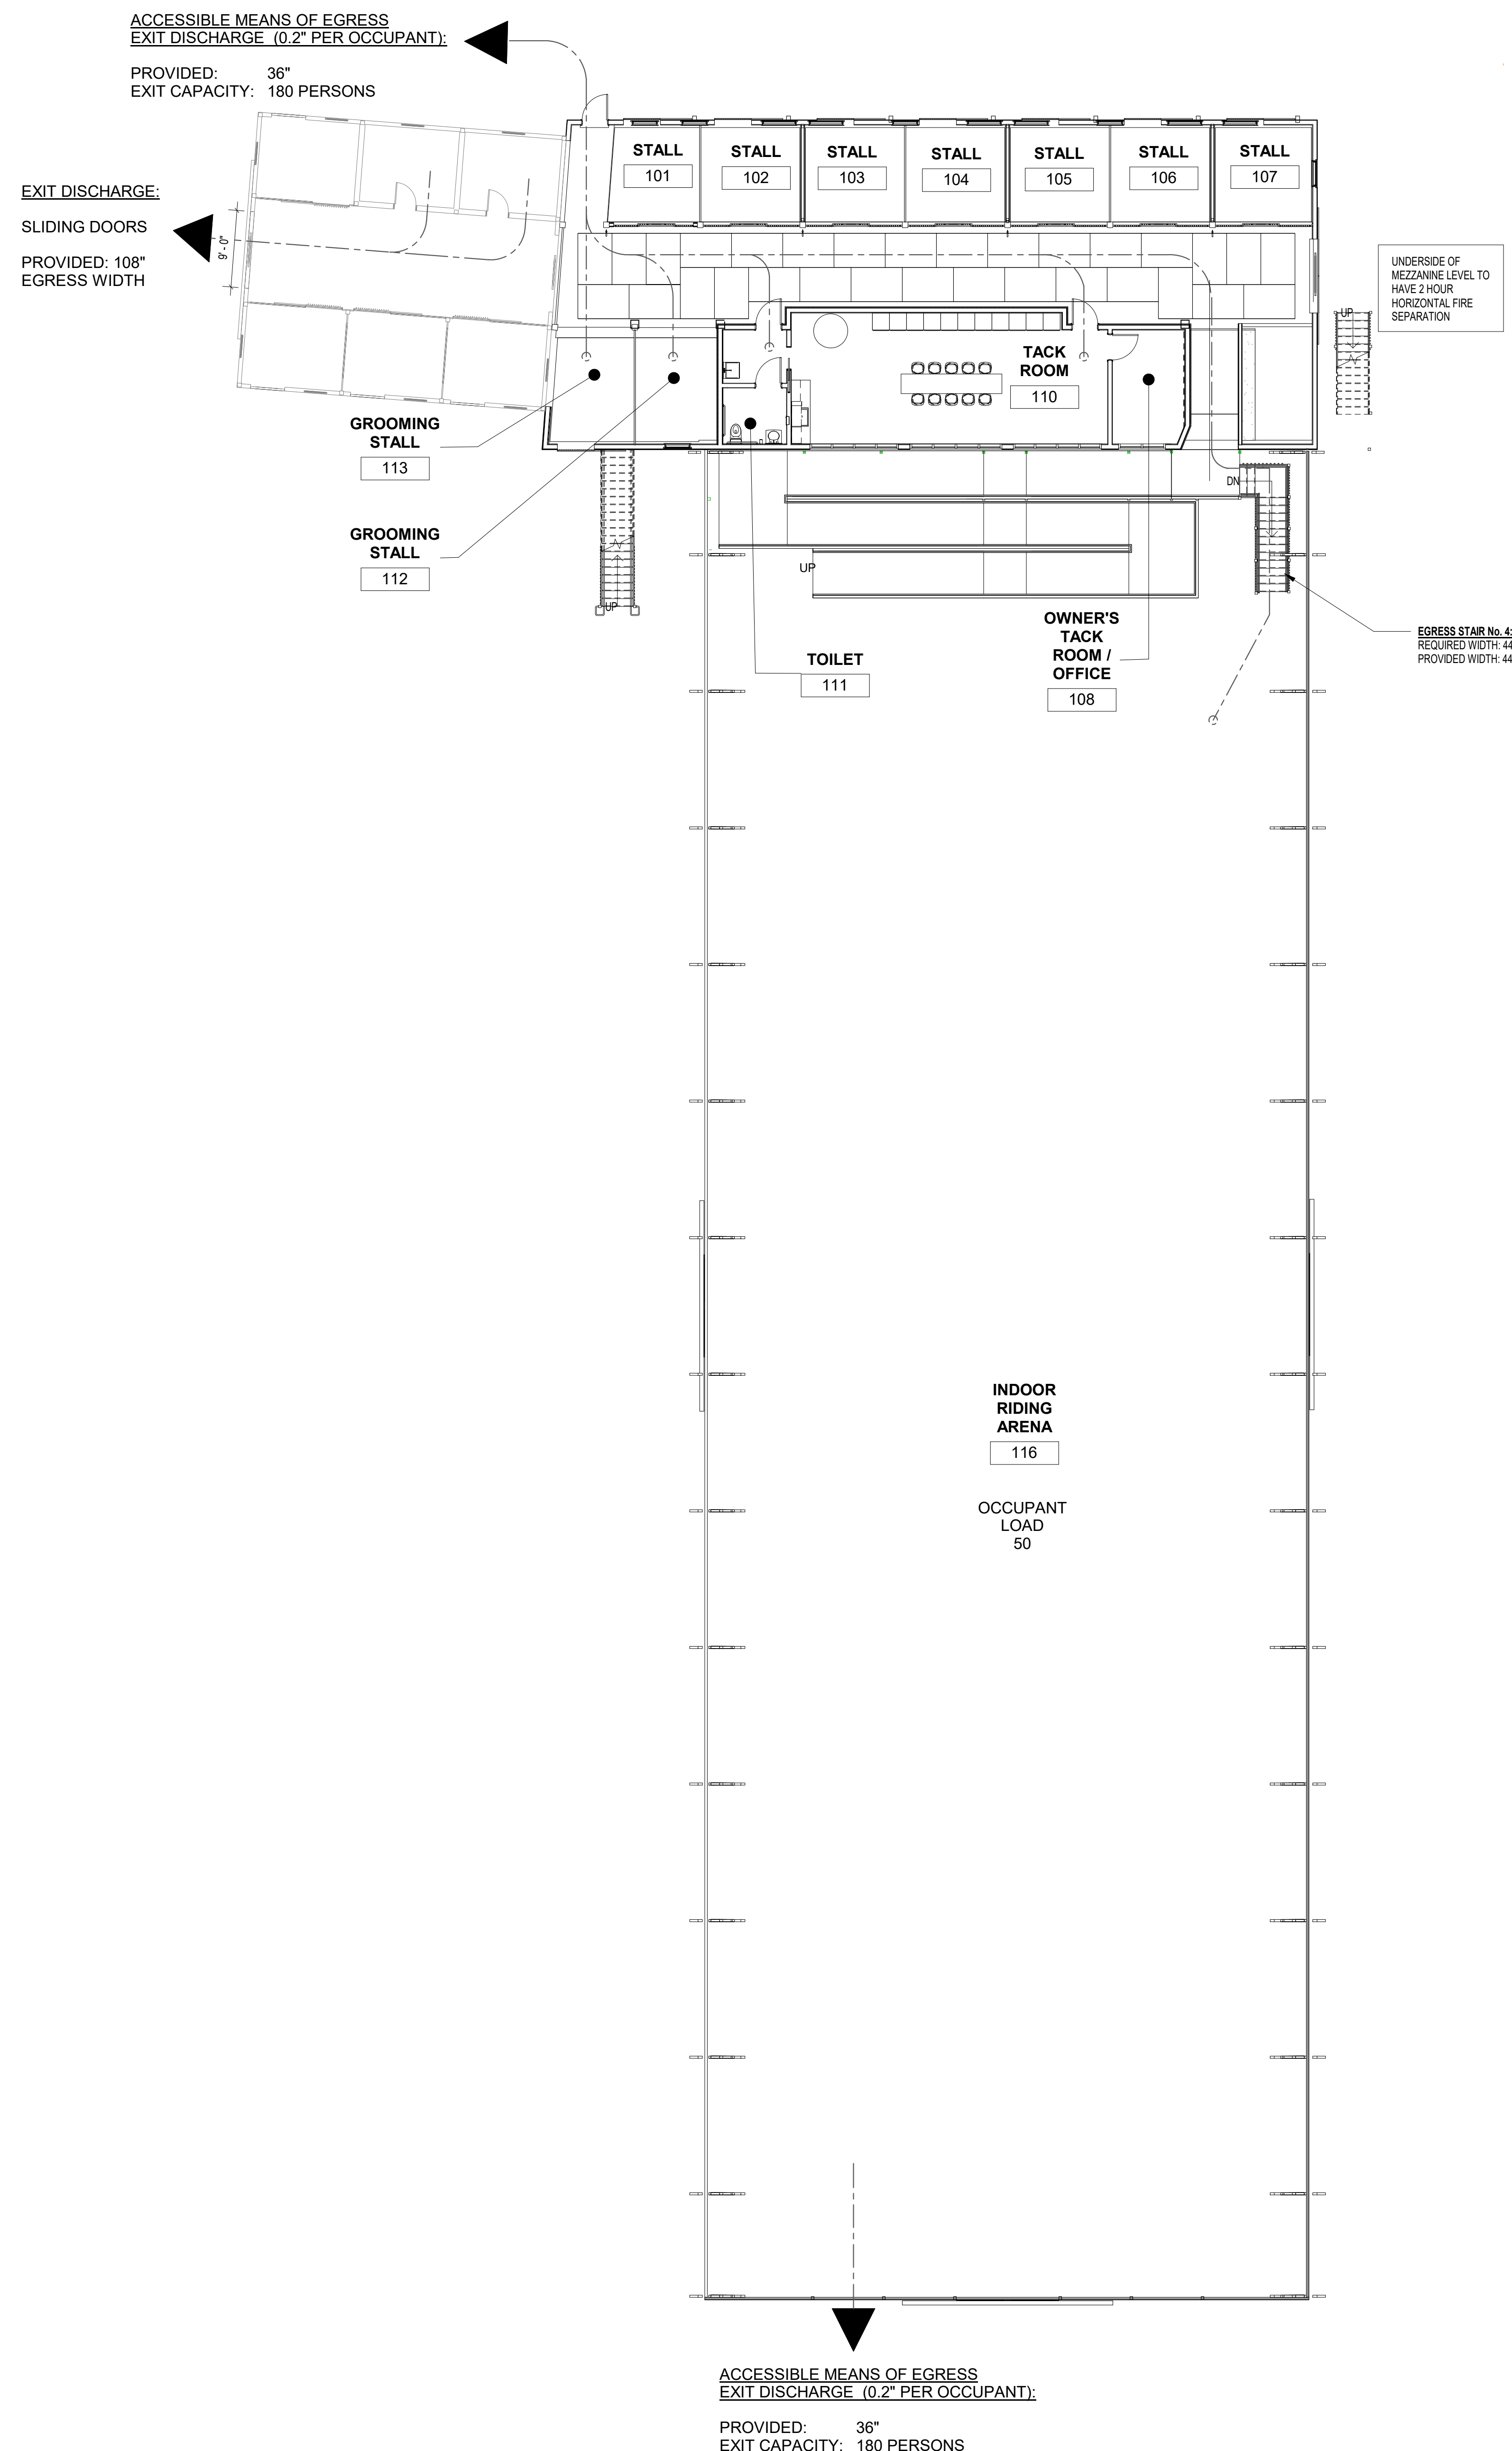

① CODE LEVEL 1
3/32" = 1'-0"

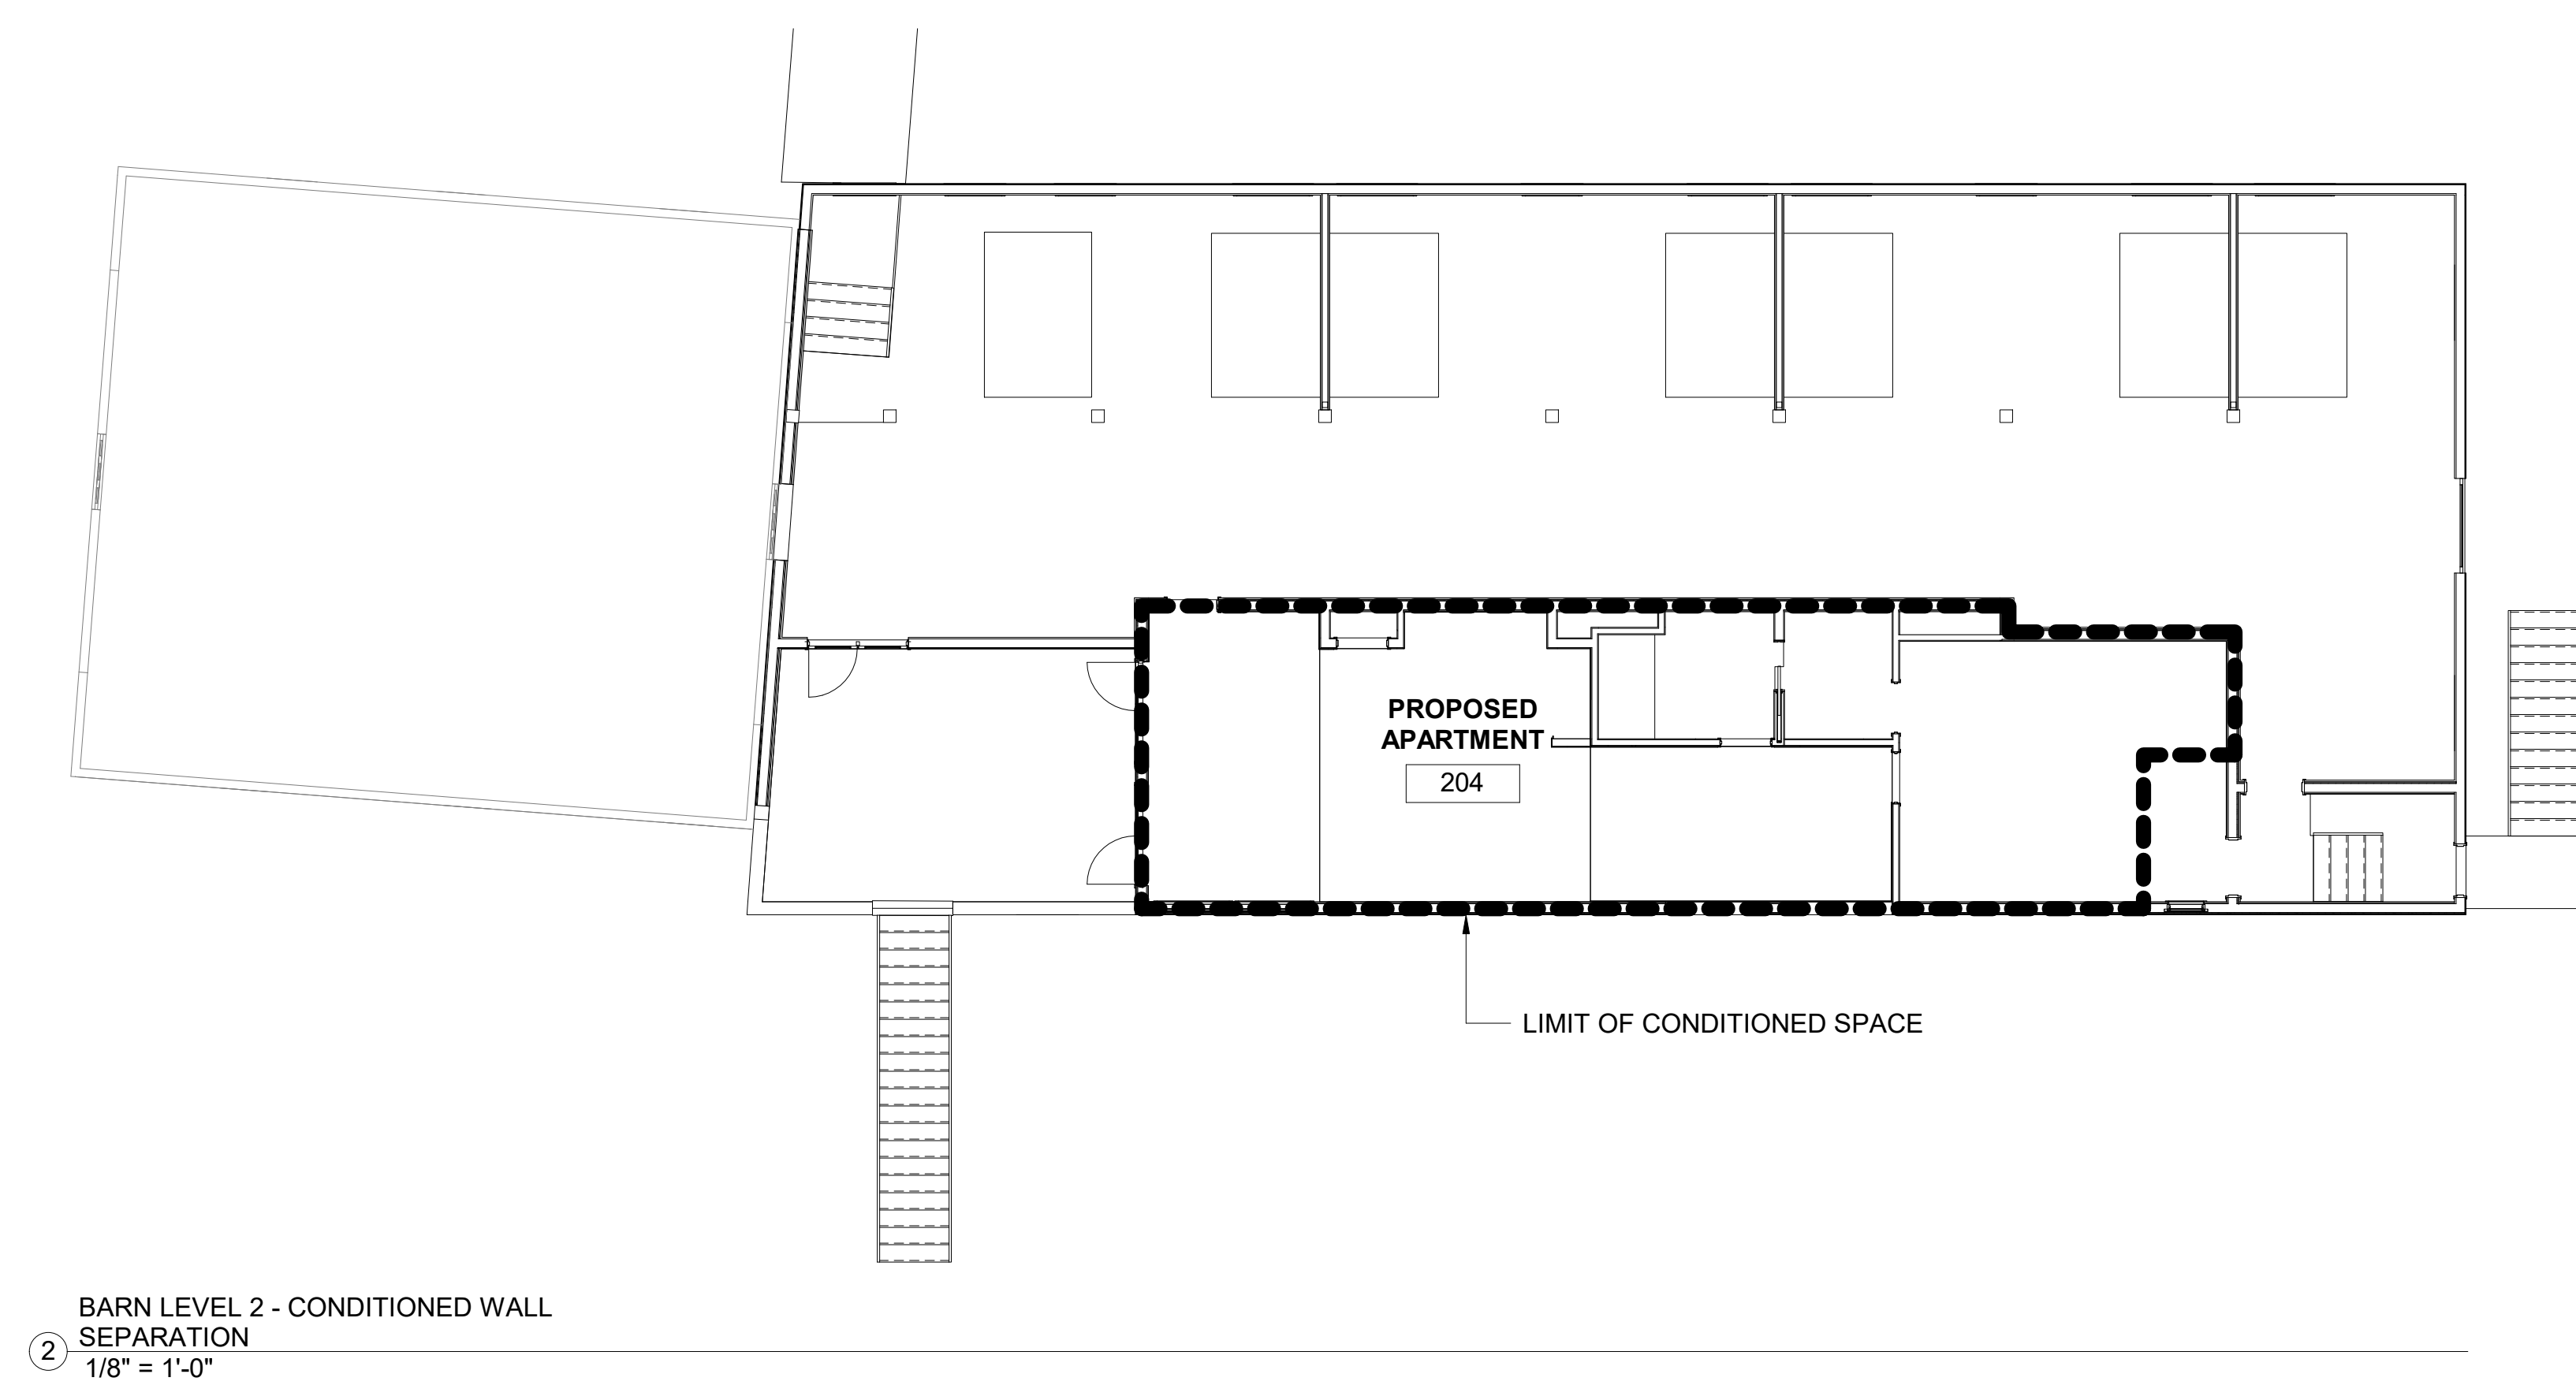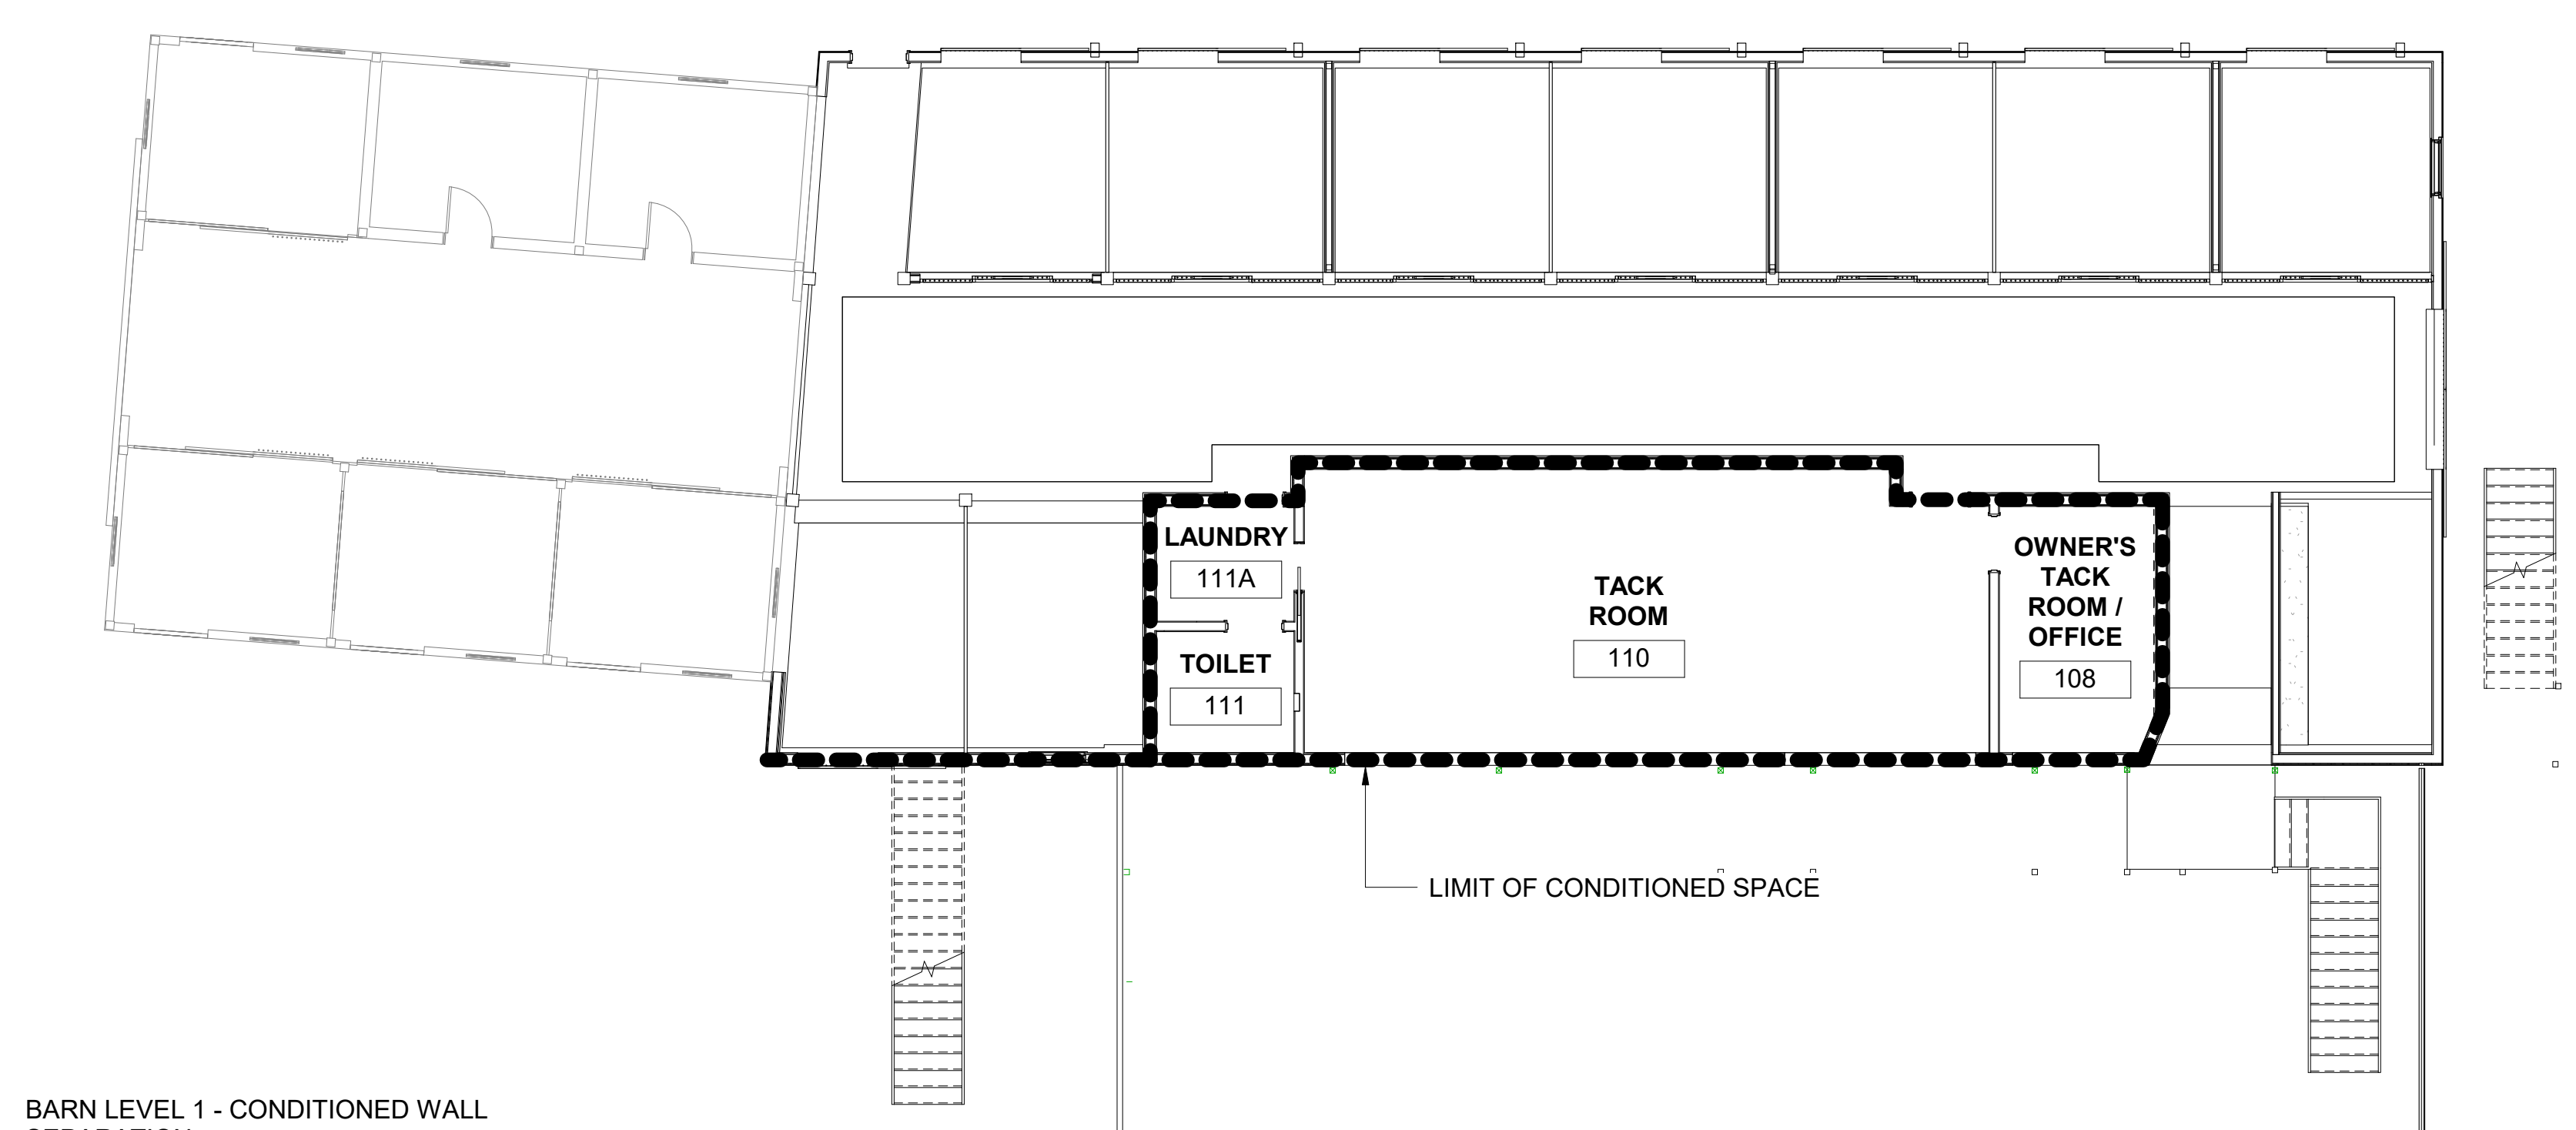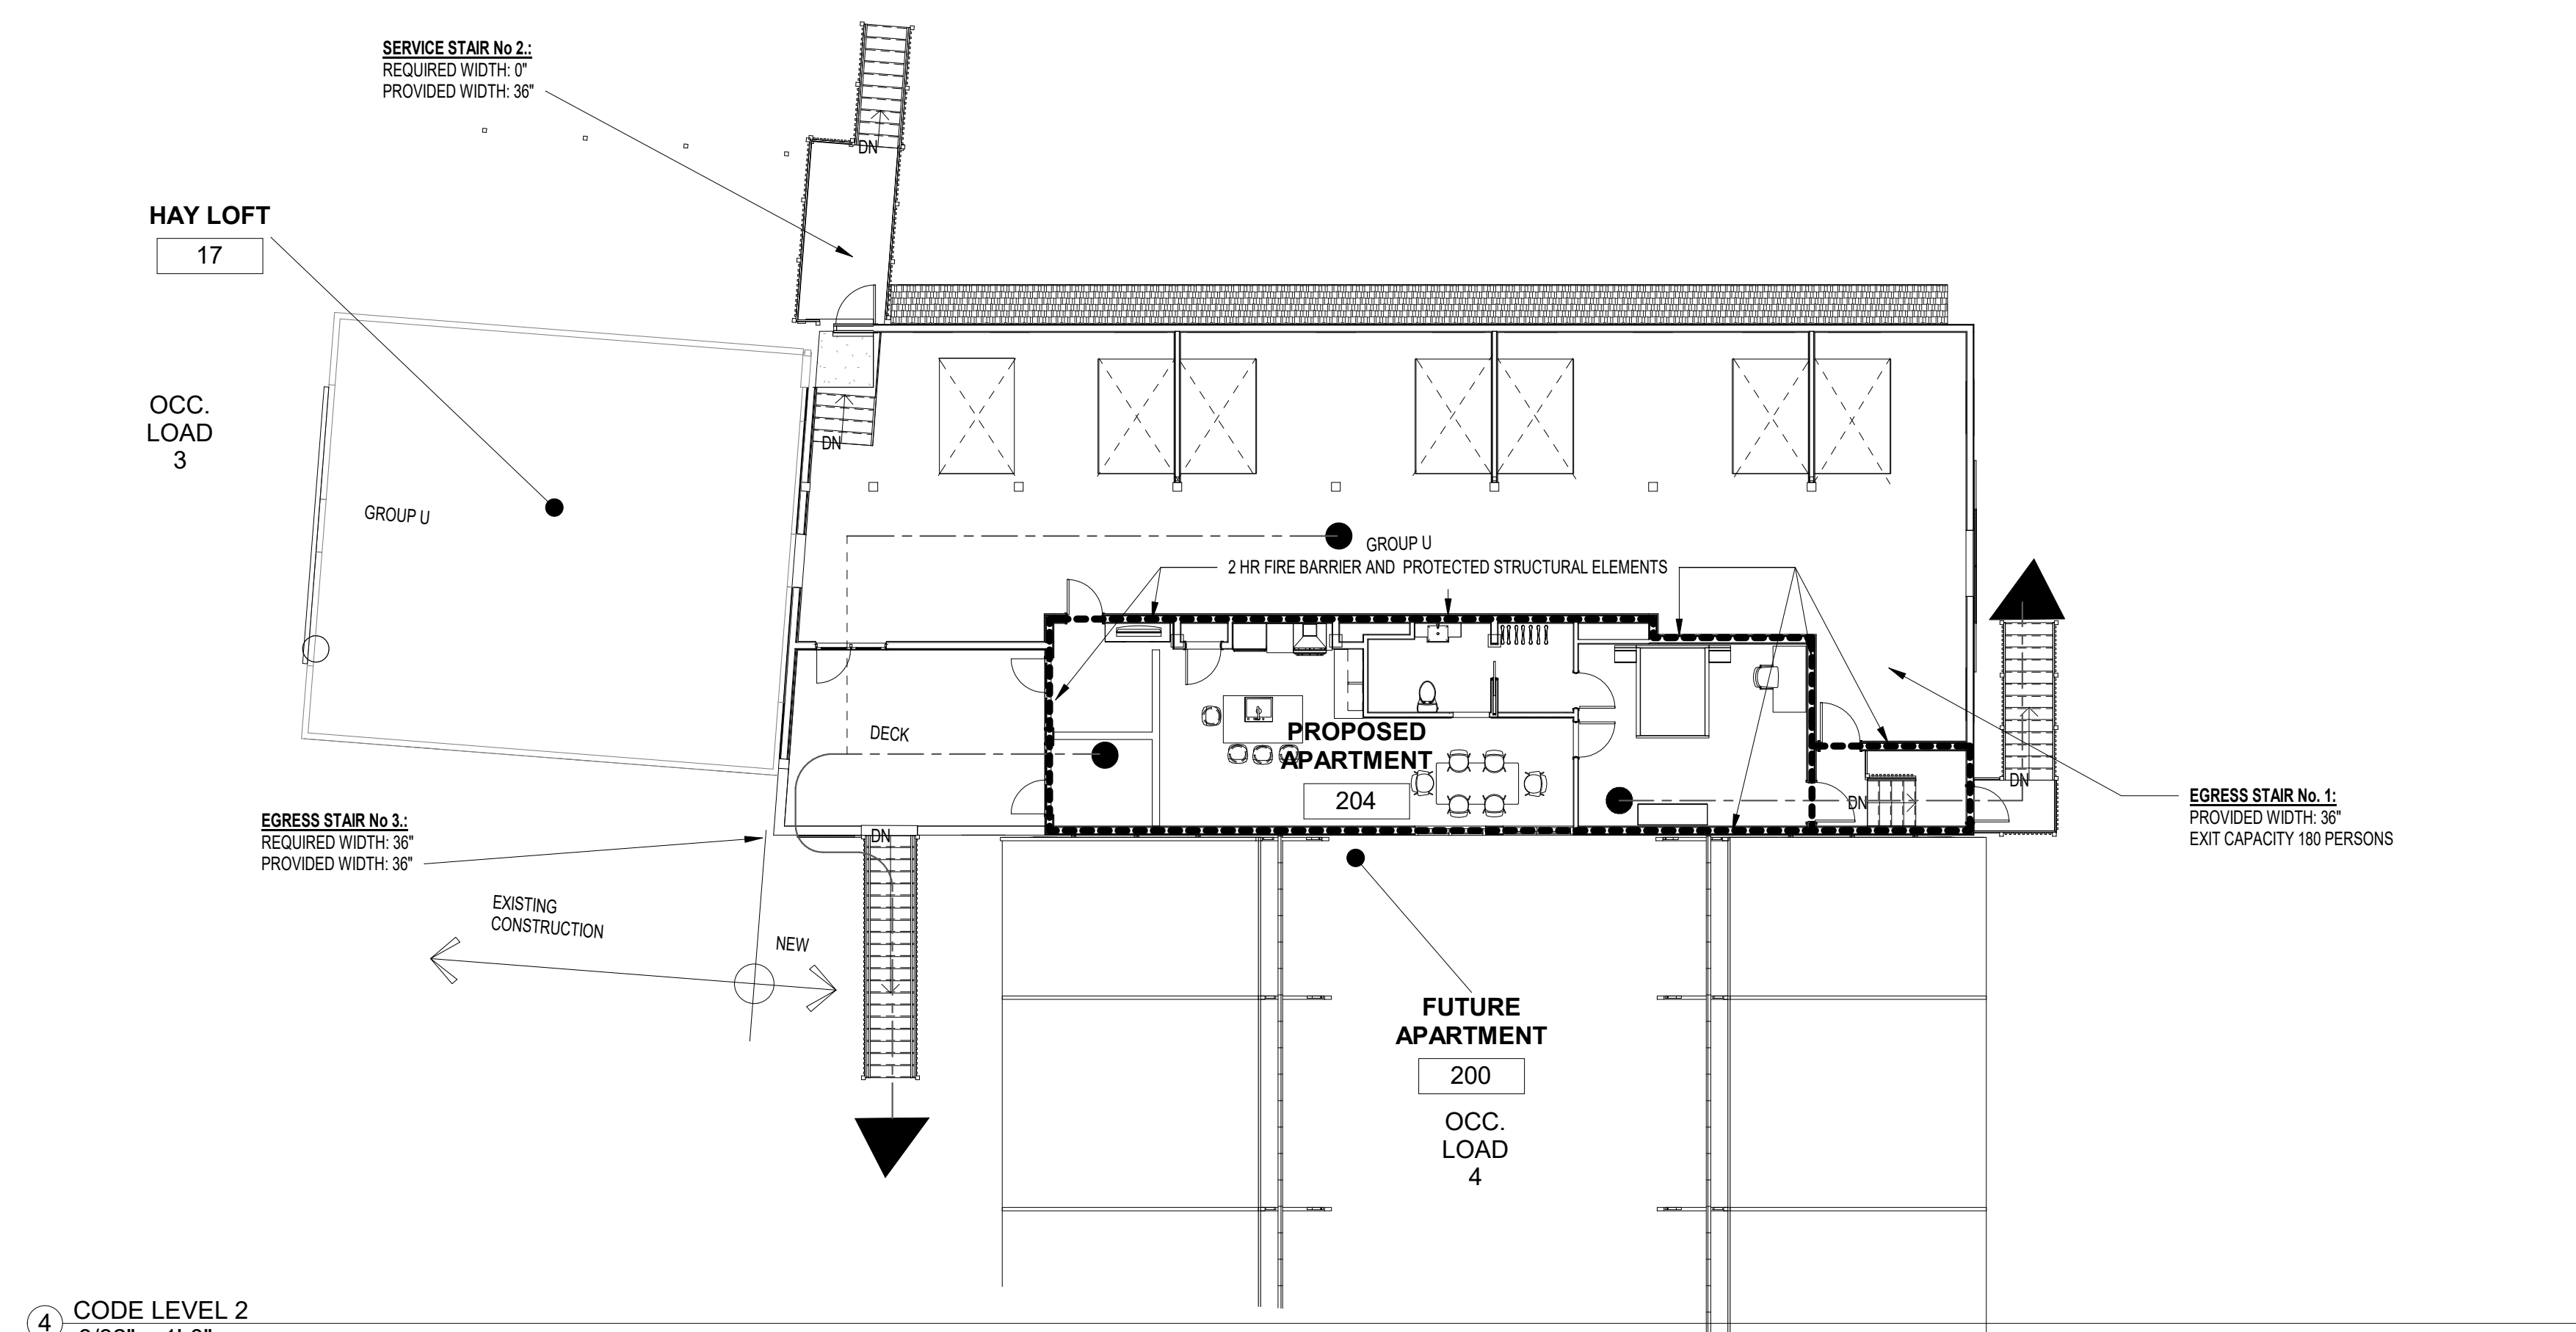

② BARN LEVEL 2 - CONDITIONED WALL SEPARATION
1/8" = 1'-0"