

WILDSTAR FARM EQUESTRIAN FACILITY


SHERBORN MASSACHUSETTS




Polly Kornblith and Michael Newman
19 Nason Hill Lane
Sherborn, Massachusetts, 01770

© COPYRIGHT 2018 JAMES T. GUARINO CONSULTING.

PROGRESS

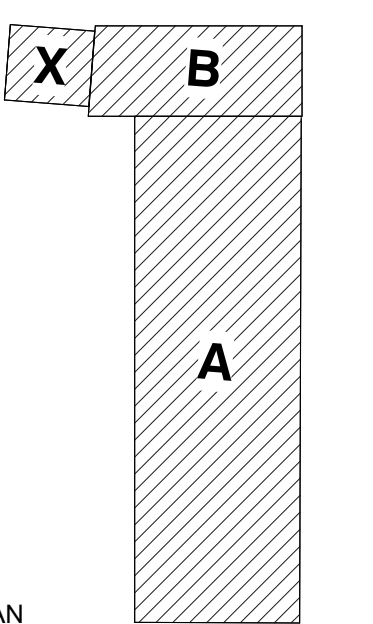

KEYPLAN

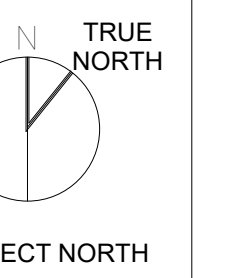


PROJECT NORTH

OVERALL PLANS

Scale: 3/32" = 1'-0"
Job No.: 17001.00
Drawn By: JTG
Date: 12/28/17
6/3/2018 8:37:07 PM

A1-0-1

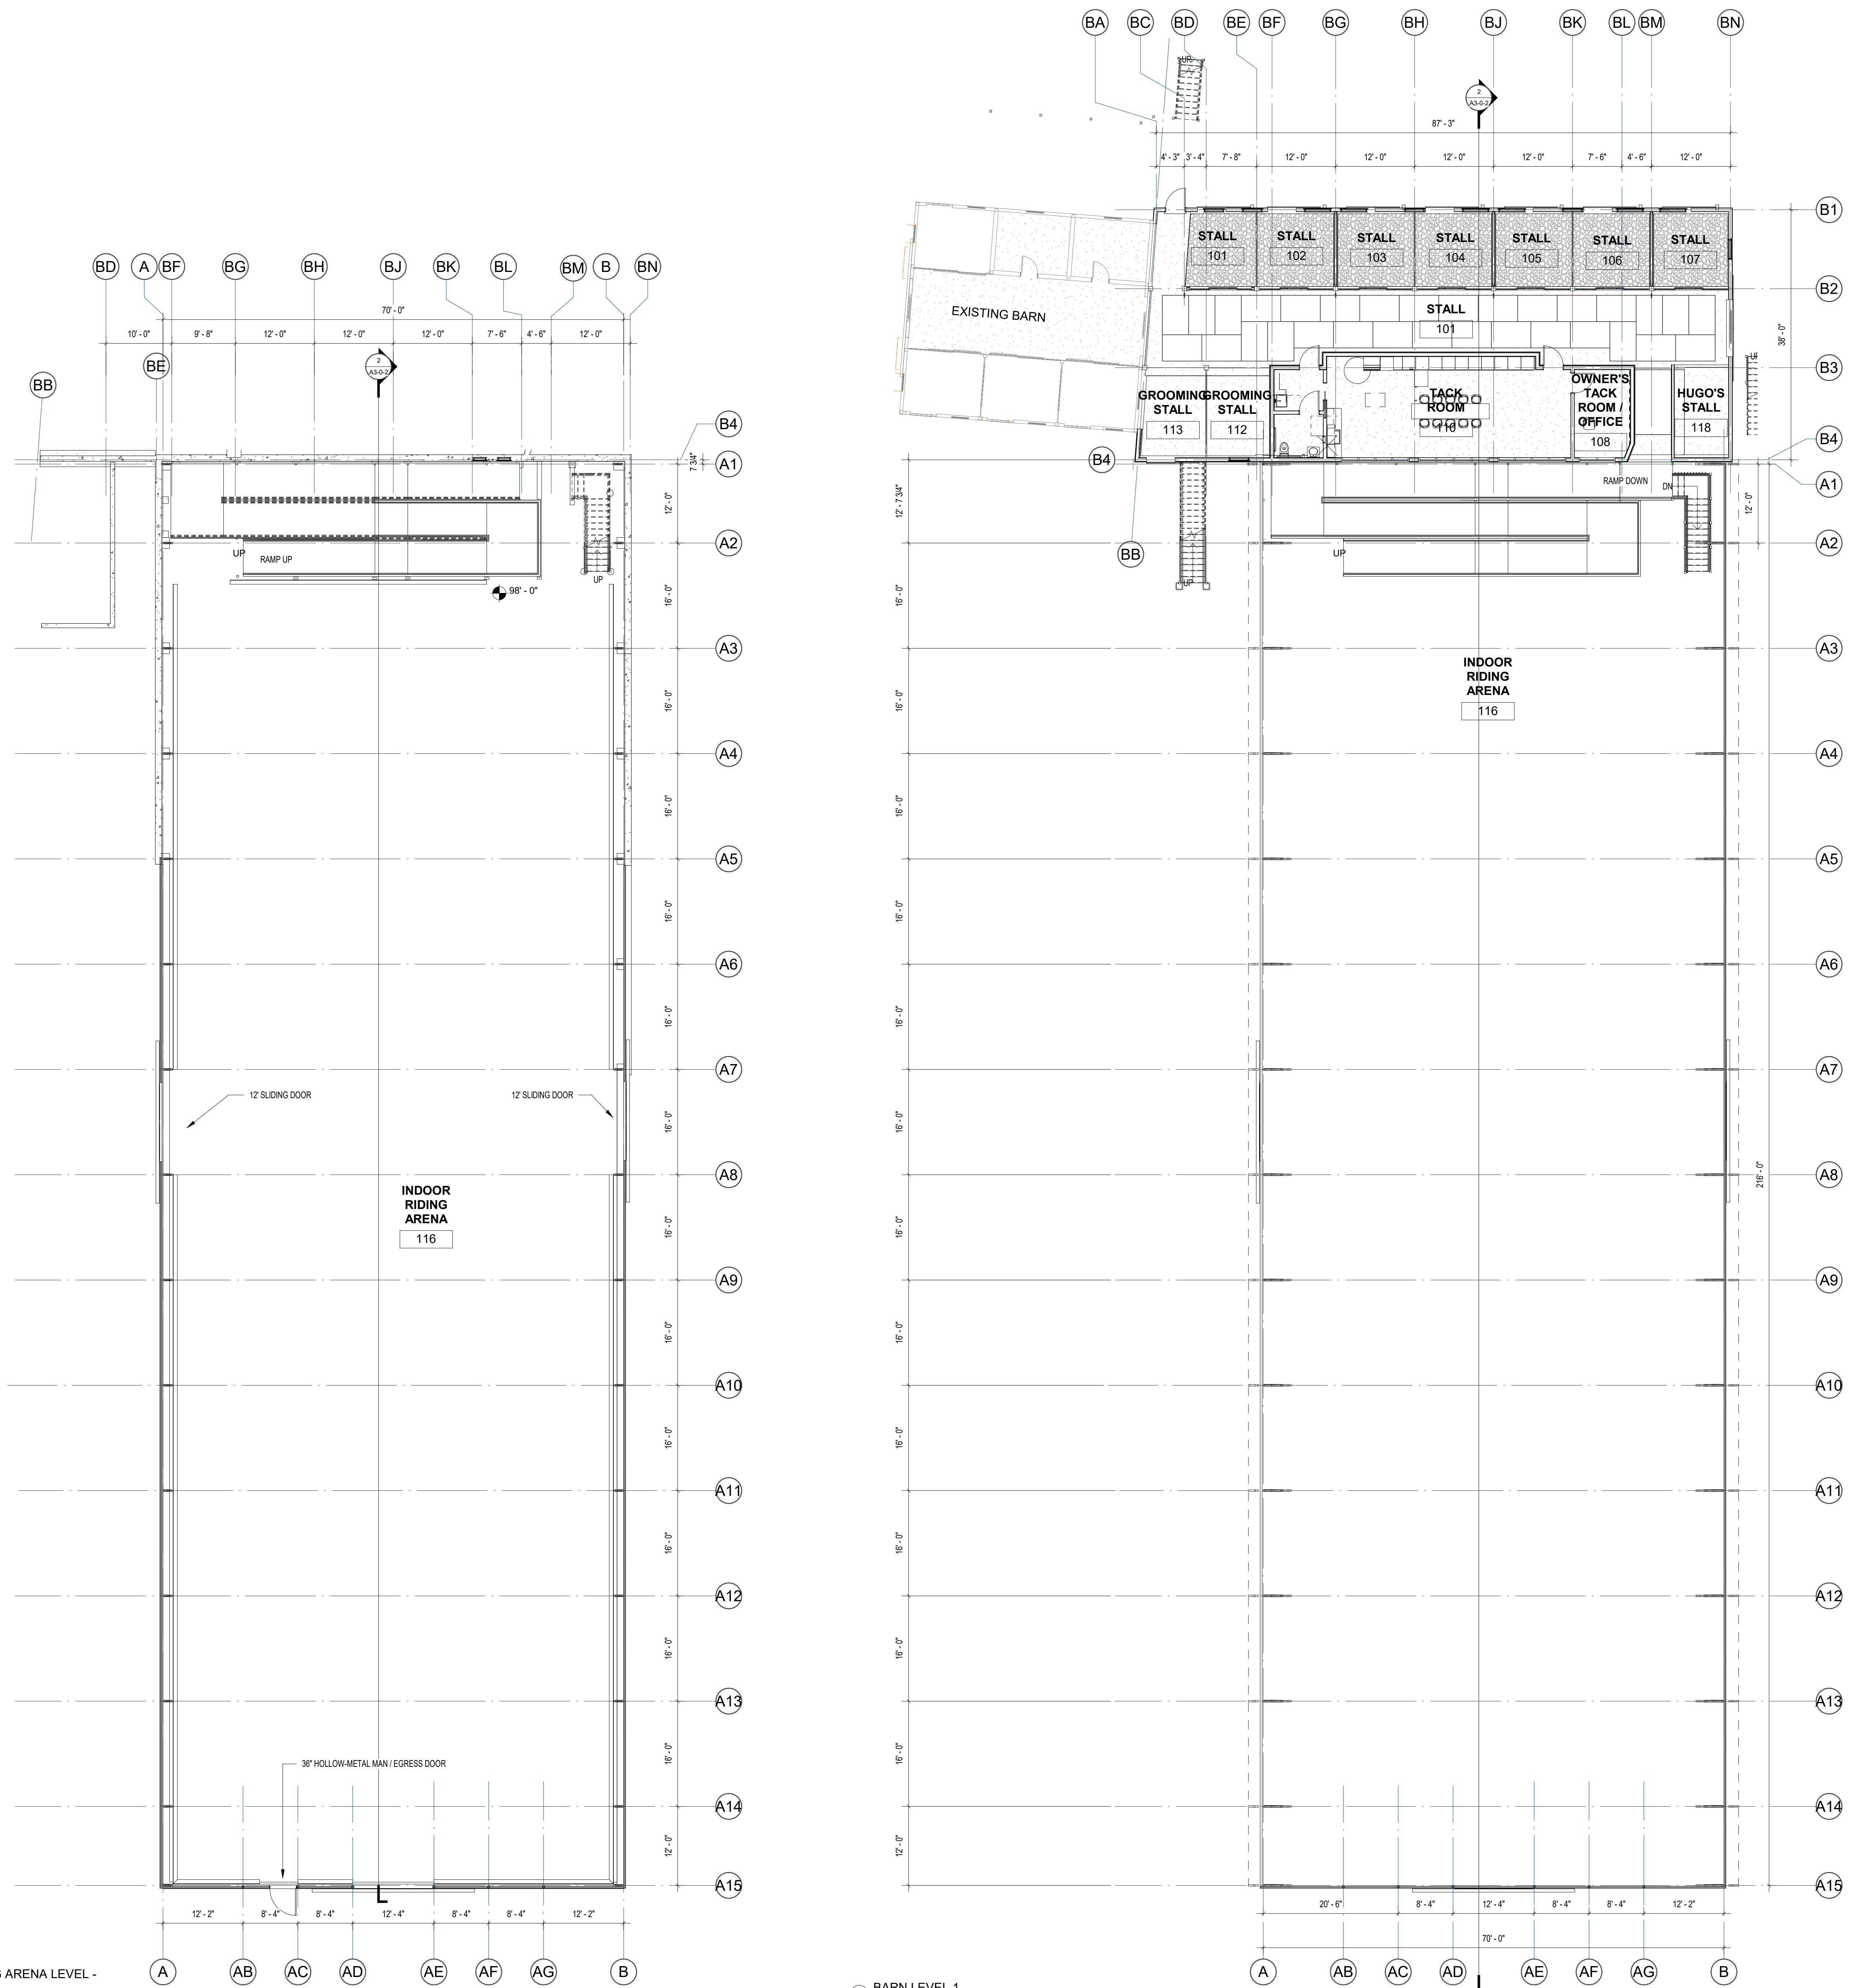

2 INDOOR RIDING ARENA LEVEL - EXISTING
3/32" = 1'-0"

1 BARN LEVEL 1
3/32" = 1'-0"