


WILDSTAR FARM EQUESTRIAN FACILITY

SHERBORN MASSACHUSETTS




Polly Kornblith and Michael Newman
 16 Nason Hill Lane
 Sherborn, Massachusetts, 01770

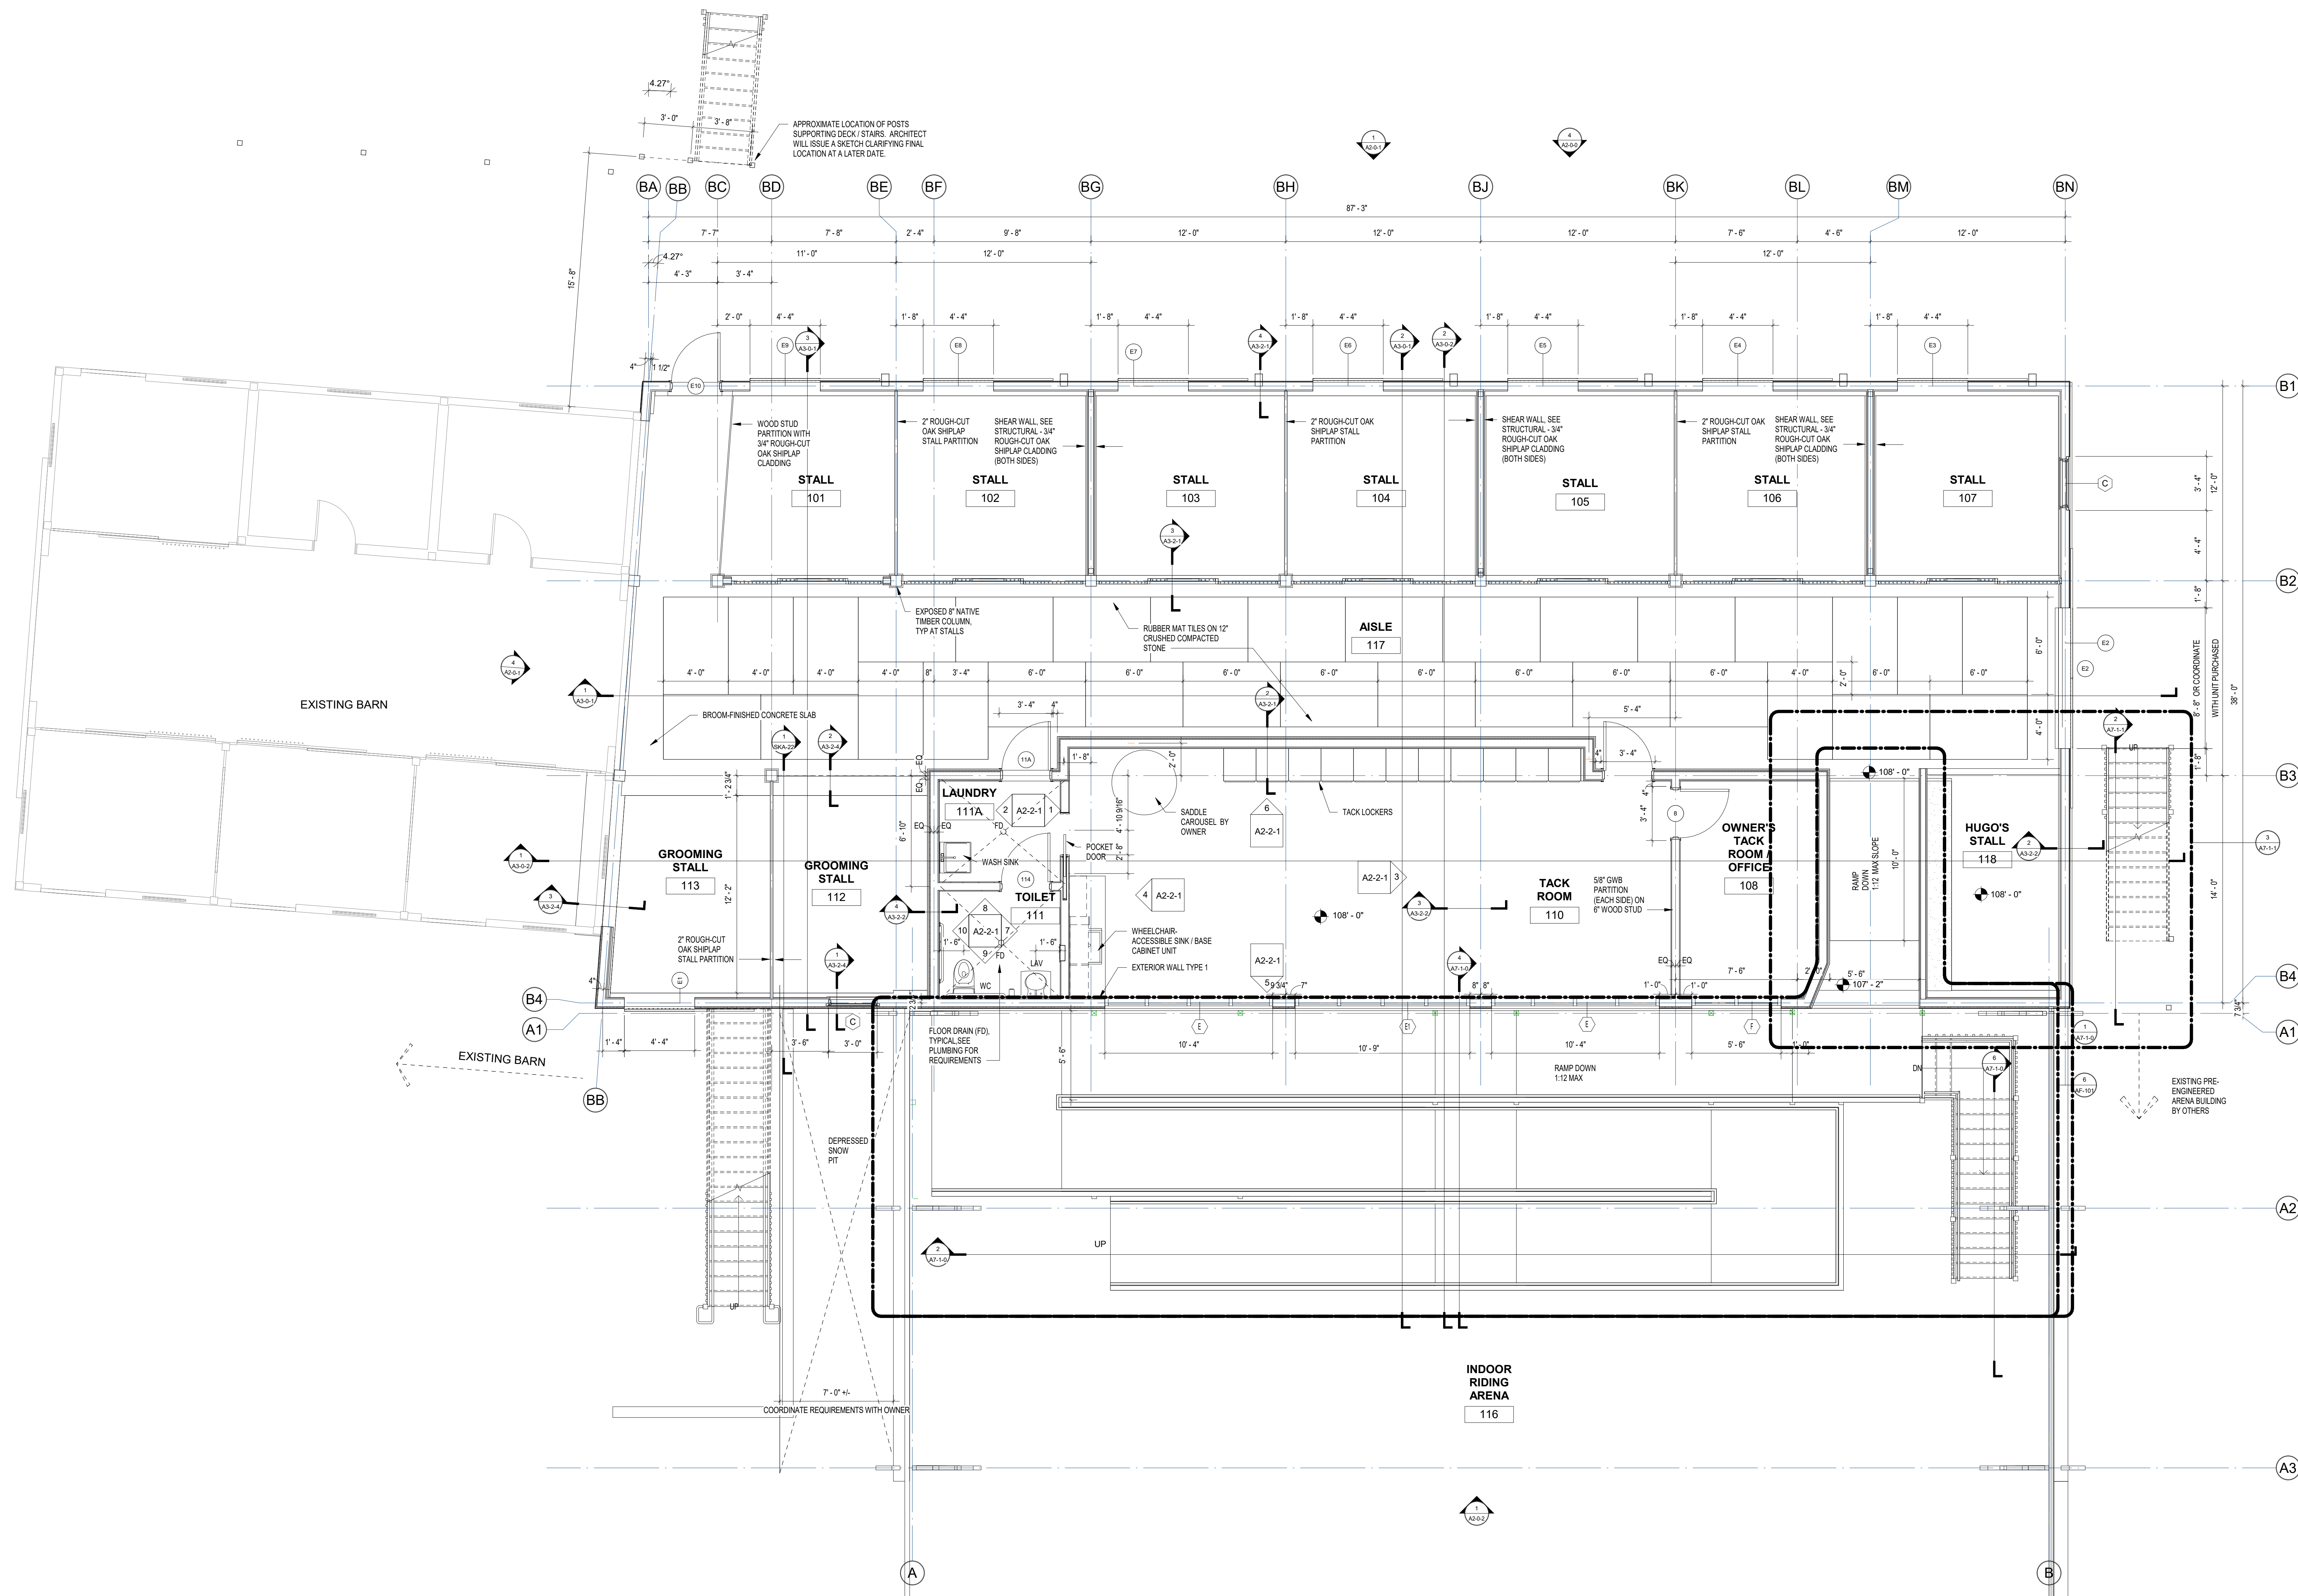


© COPYRIGHT 2018 JAMES T. GUARINO CONSULTING.

PROGRESS

REVISION 2: 01-17-18
 REVISION 1: 01/09/18

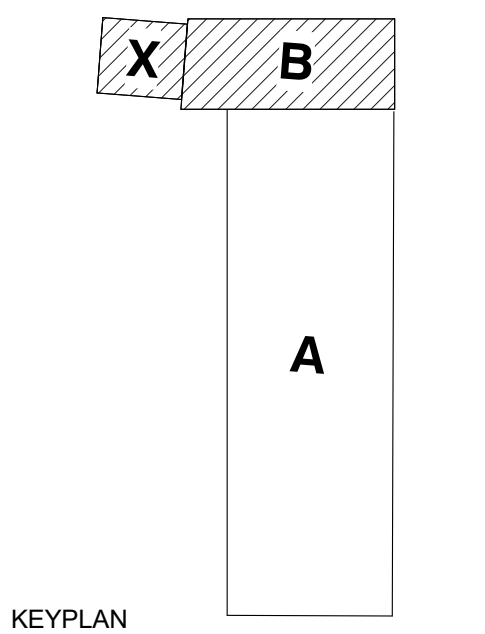

KEYPLAN

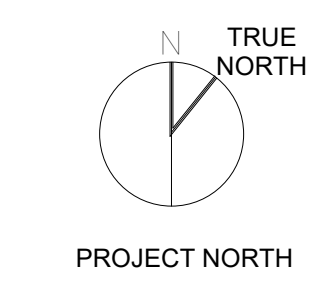

BARN LEVEL 1 - ENLARGED PLAN

Scale: 1/4" = 1'-0"
 Job No.: 17001.00
 Drawn By: JTG
 Date: 12/28/17
 6/3/2018 8:37:18 PM

A1-0-2