

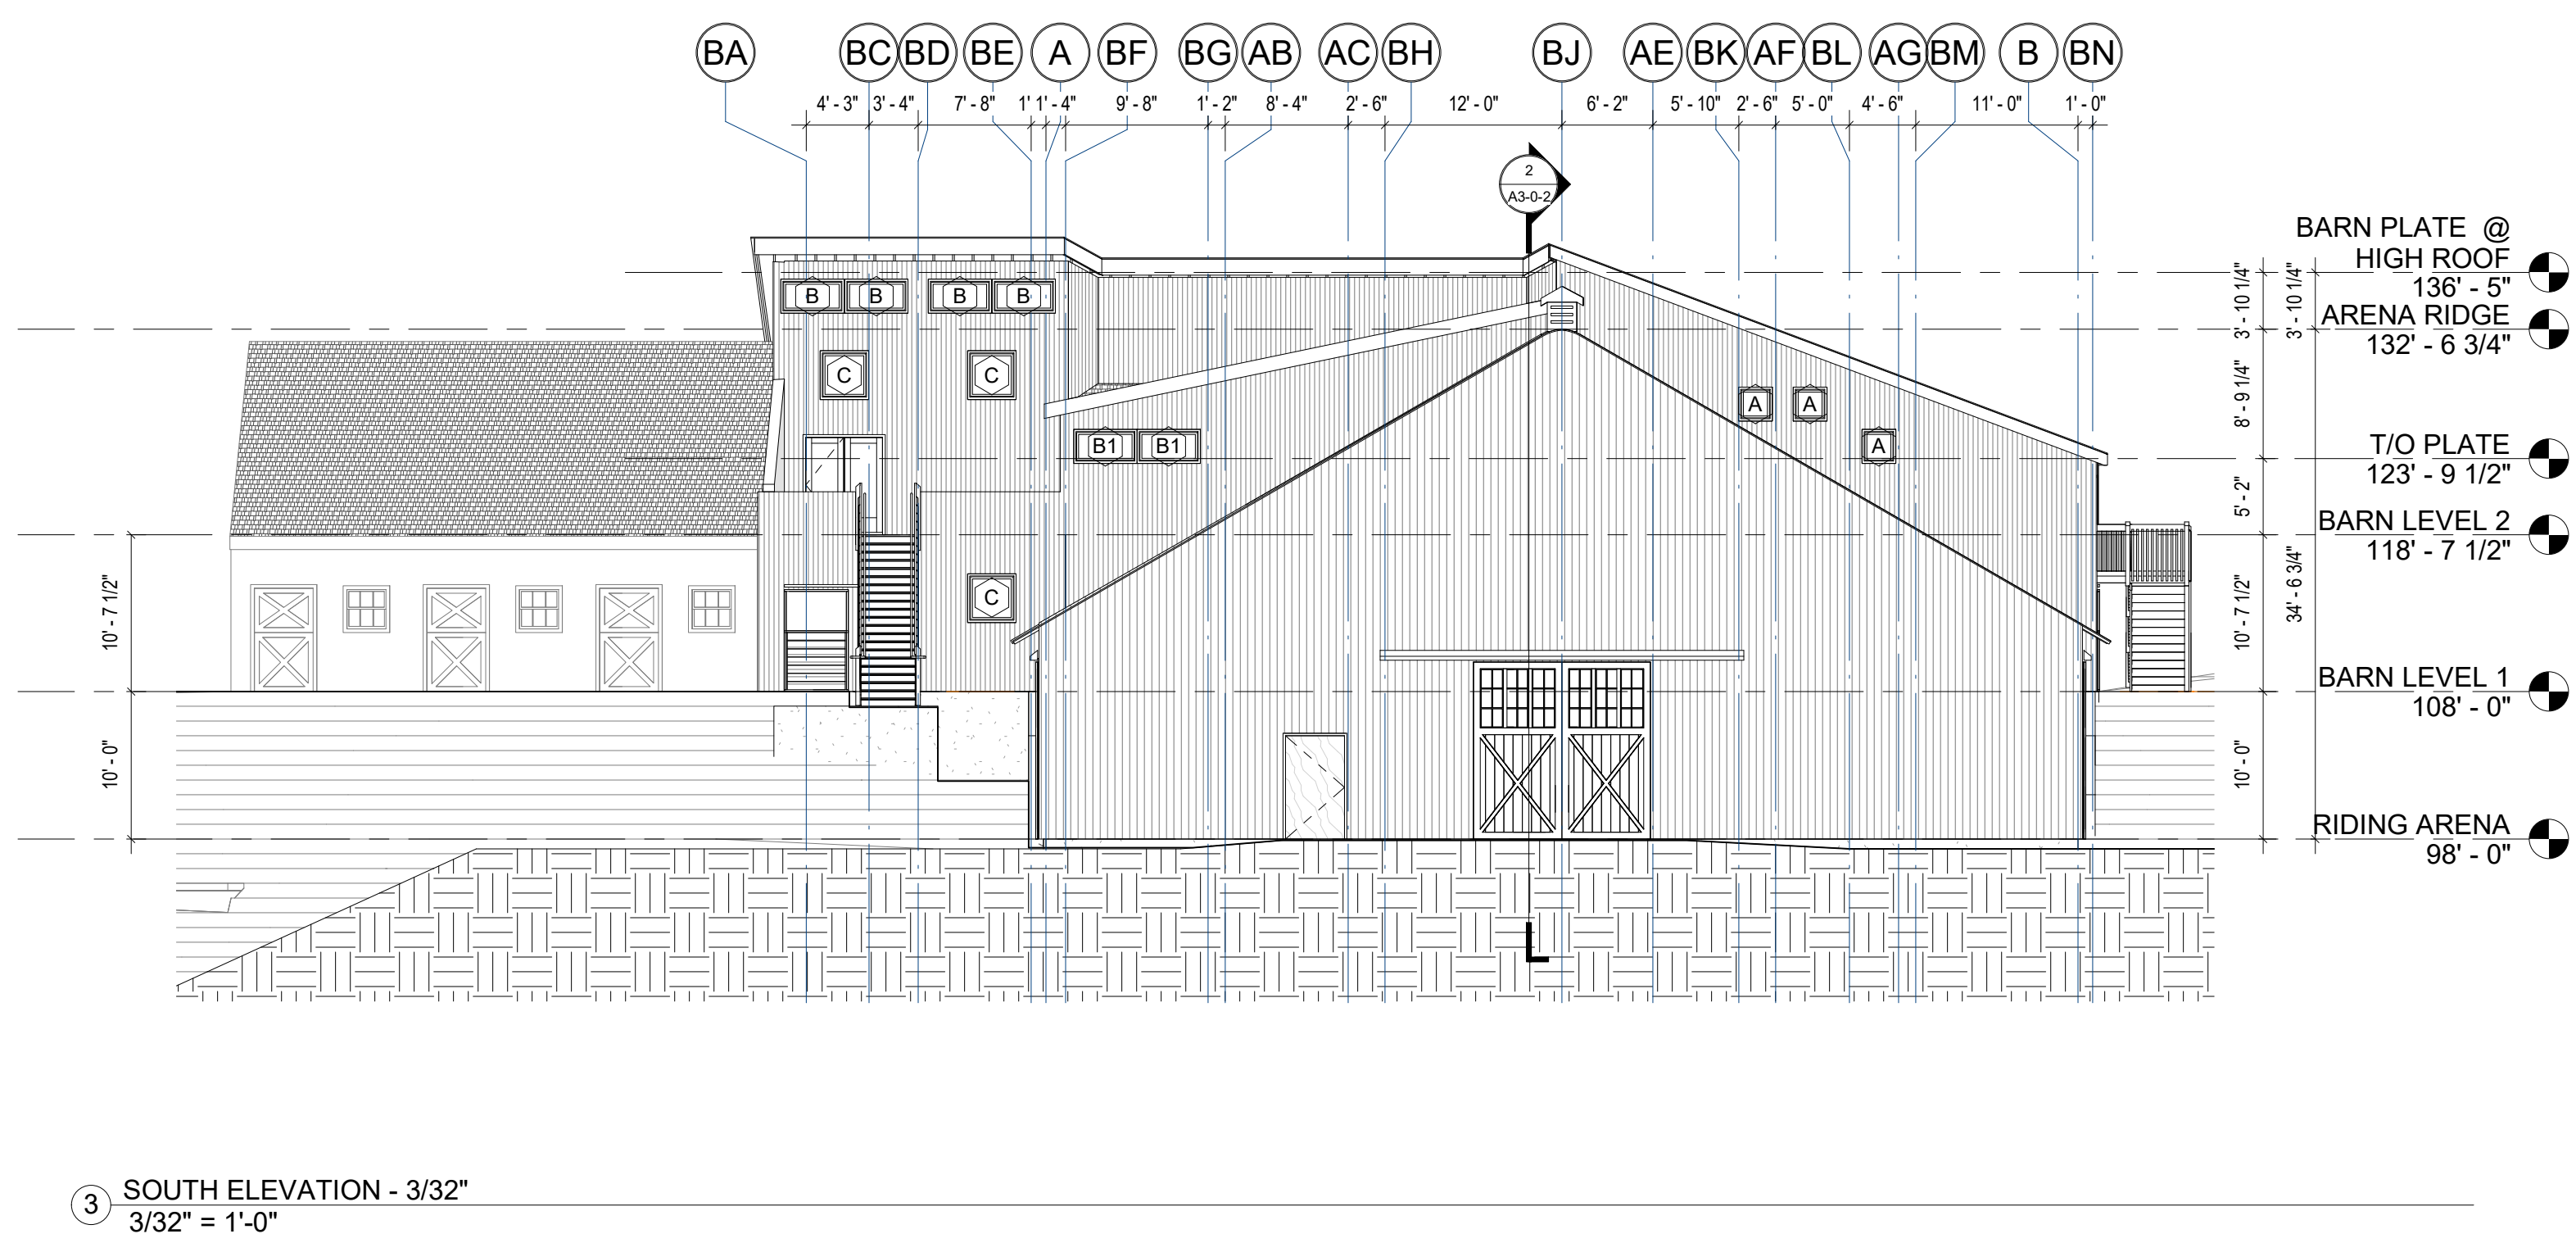
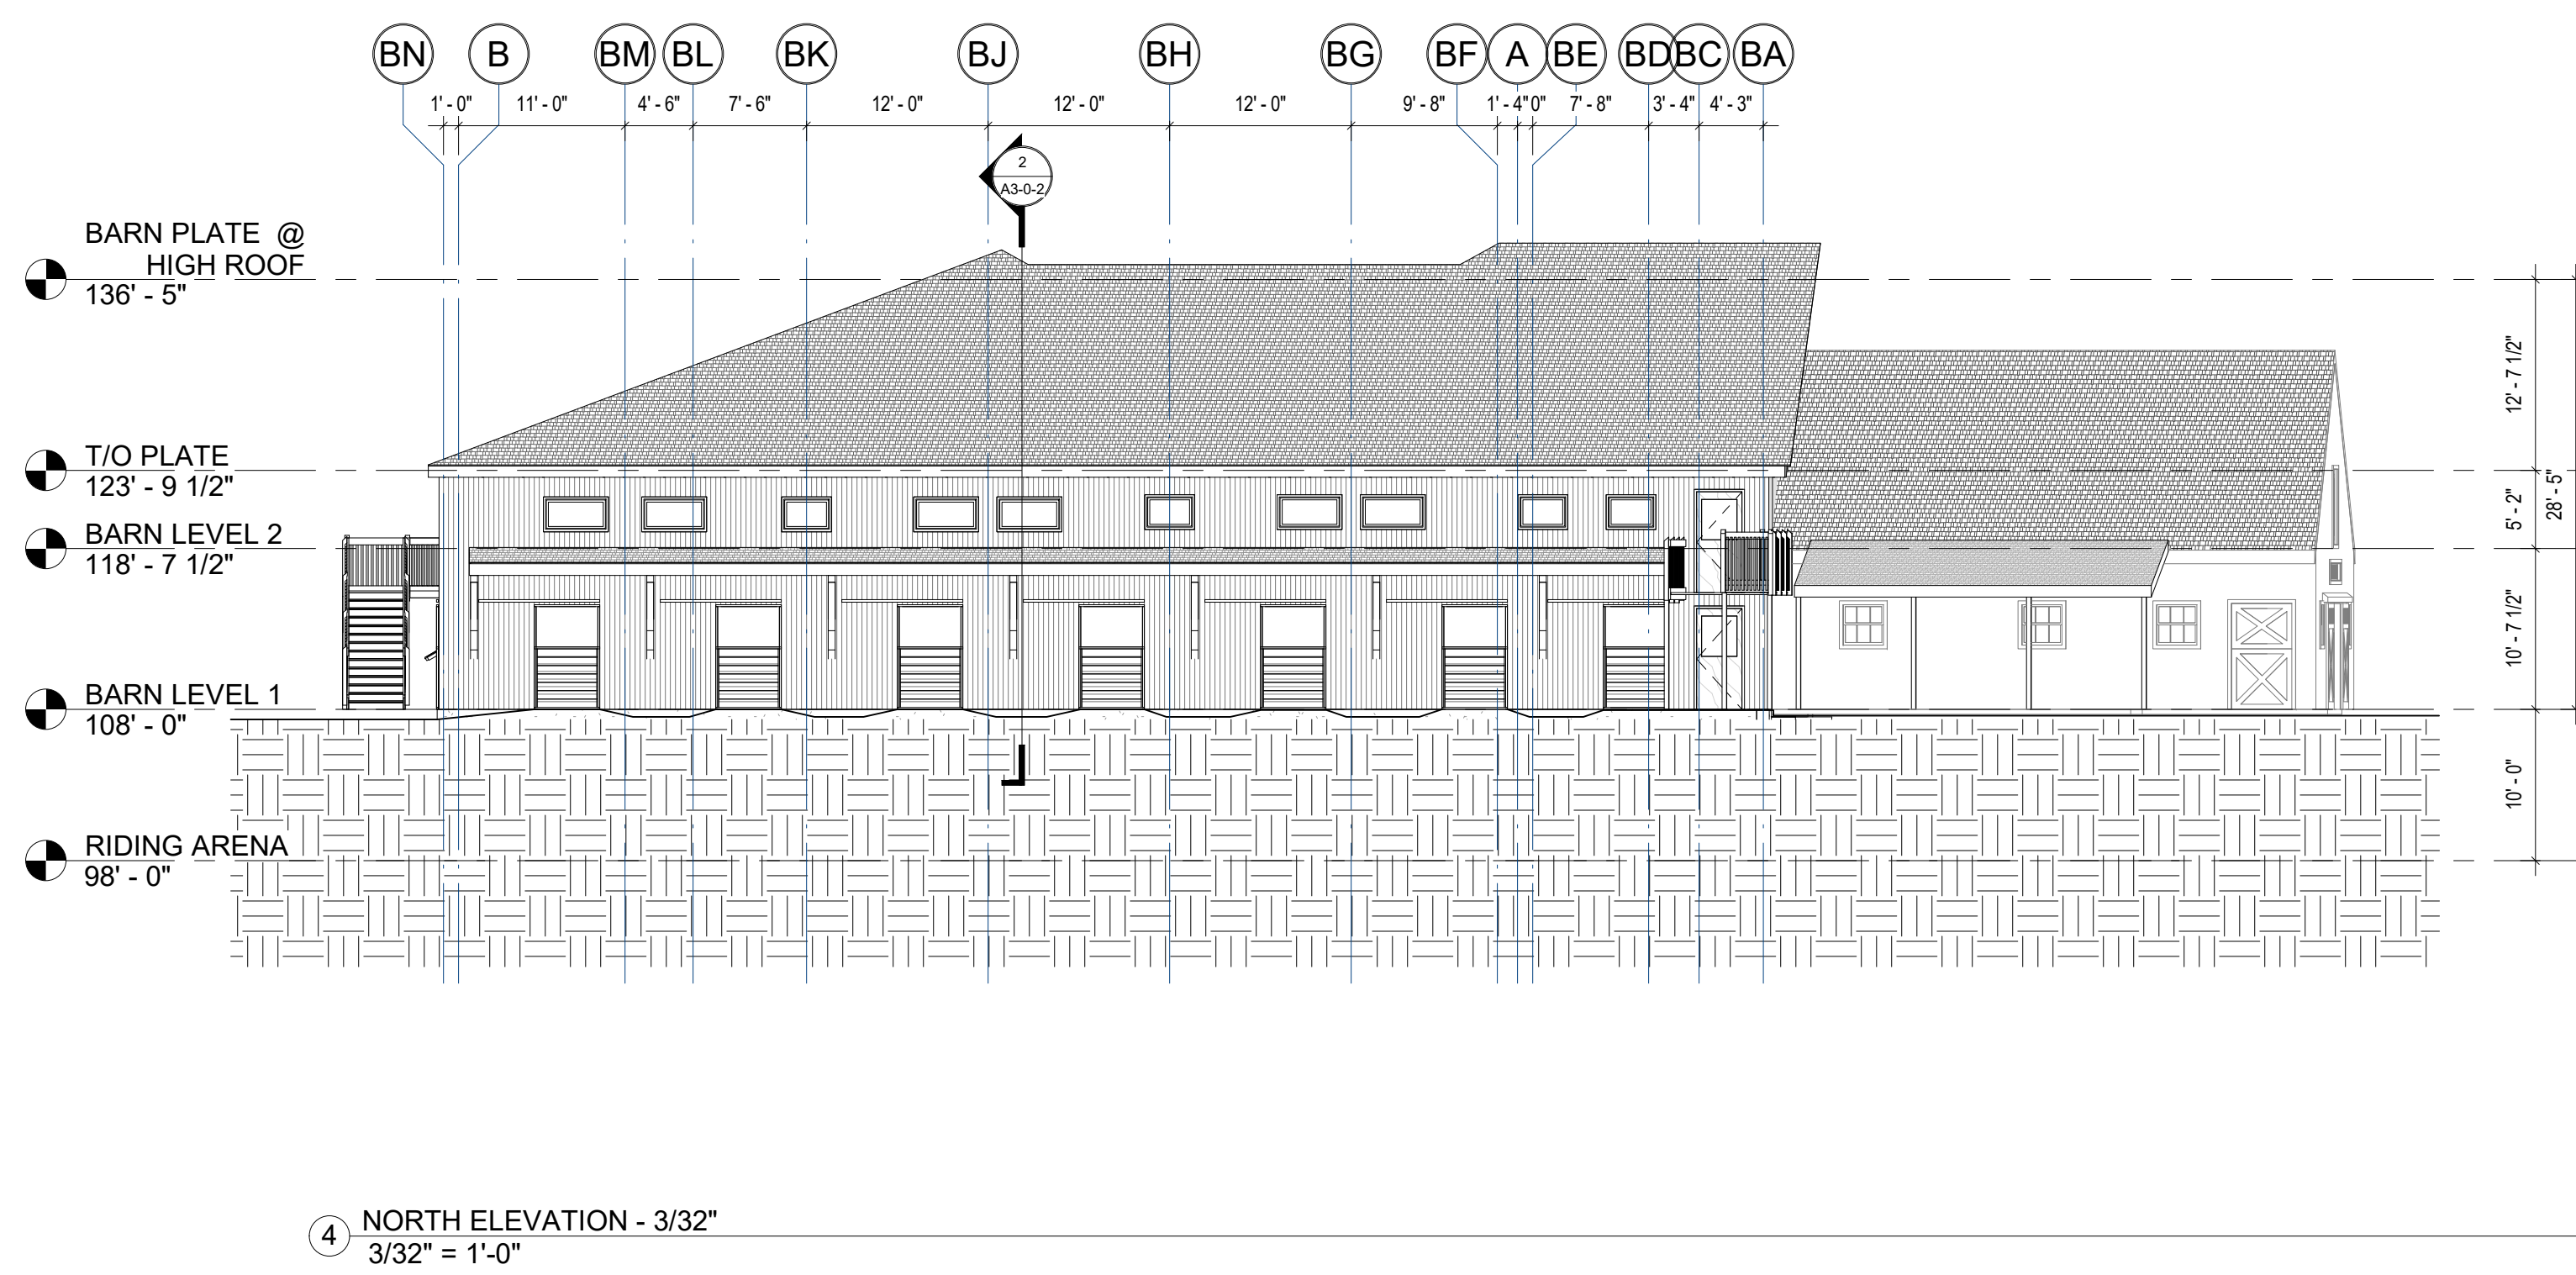


WILDSTAR FARM EQUESTRIAN FACILITY

SHERBORN MASSACHUSETTS


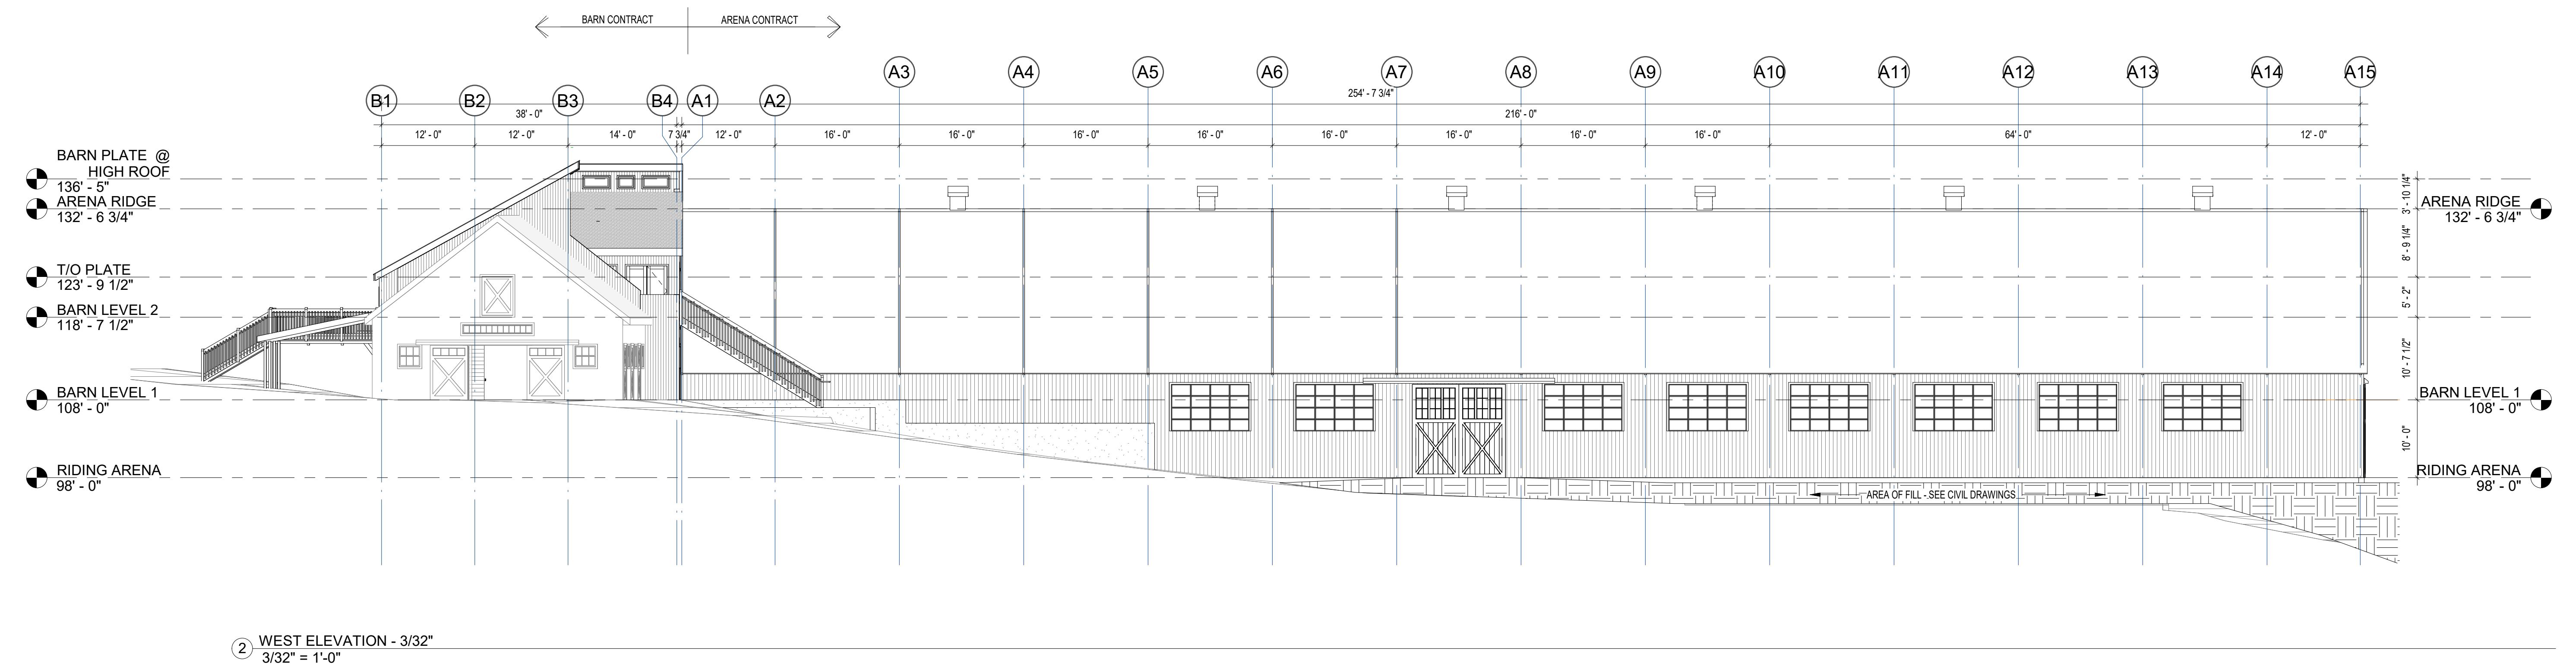


Polly Kornblith and Michael Newman
16 Nason Hill Lane
Sherborn, Massachusetts, 01770

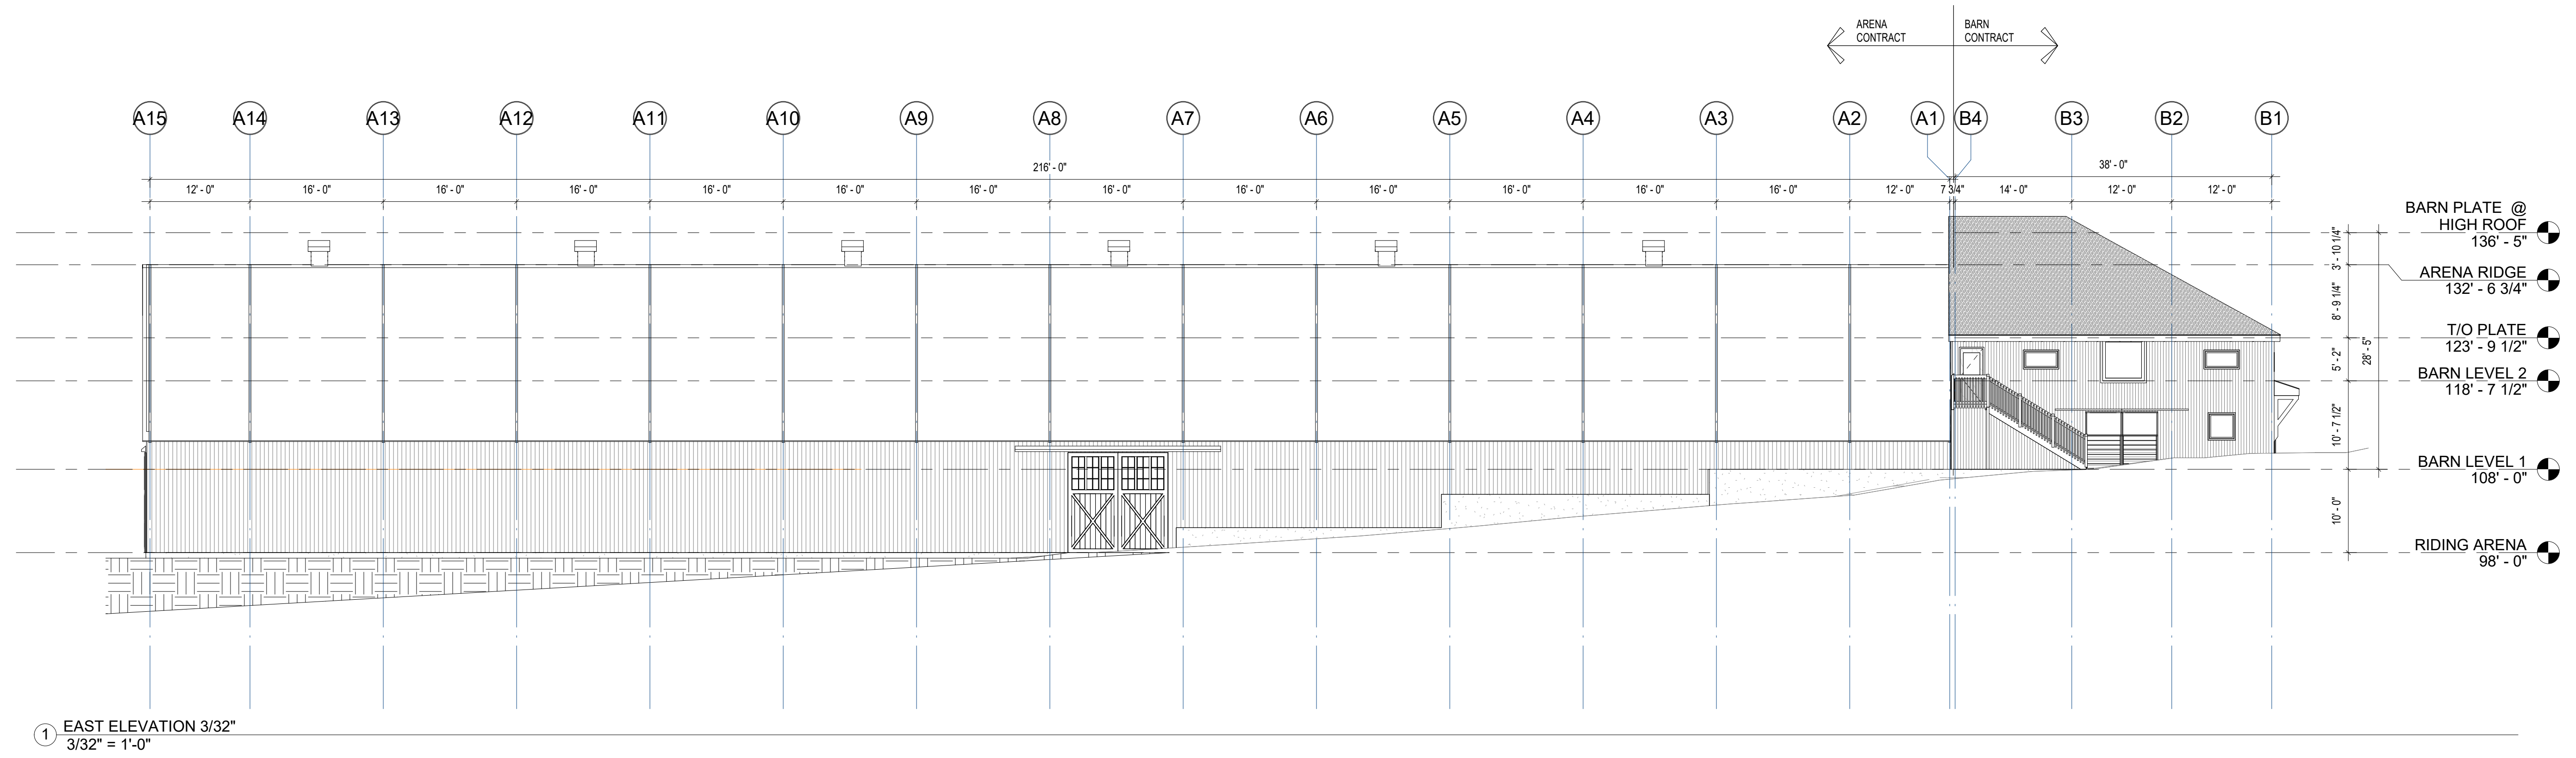

© COPYRIGHT 2018 JAMES T. GUARINO CONSULTING.

PROGRESS

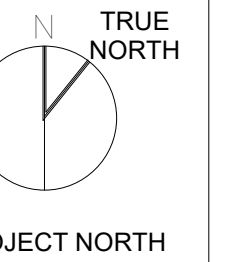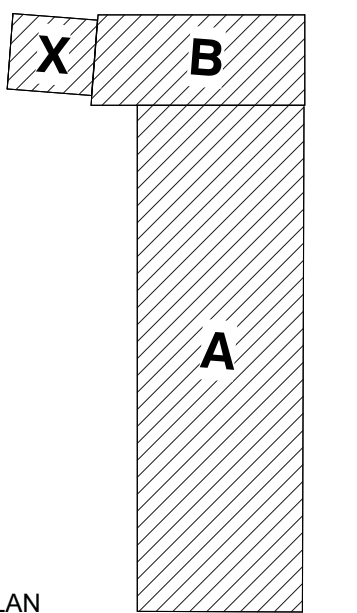

OVERALL BUILDING ELEVATIONS

Scale: 3/32" = 1'-0"
Job No.: 17001.00
Drawn By: JTG
Date: 12/28/17
6/3/2018 8:38:14 PM

A2-0-0