


WILDSTAR FARM EQUESTRIAN FACILITY


SHERBORN MASSACHUSETTS



Polly Kornblith and Michael Newman
16 Nason Hill Lane
Sherborn, Massachusetts, 01770

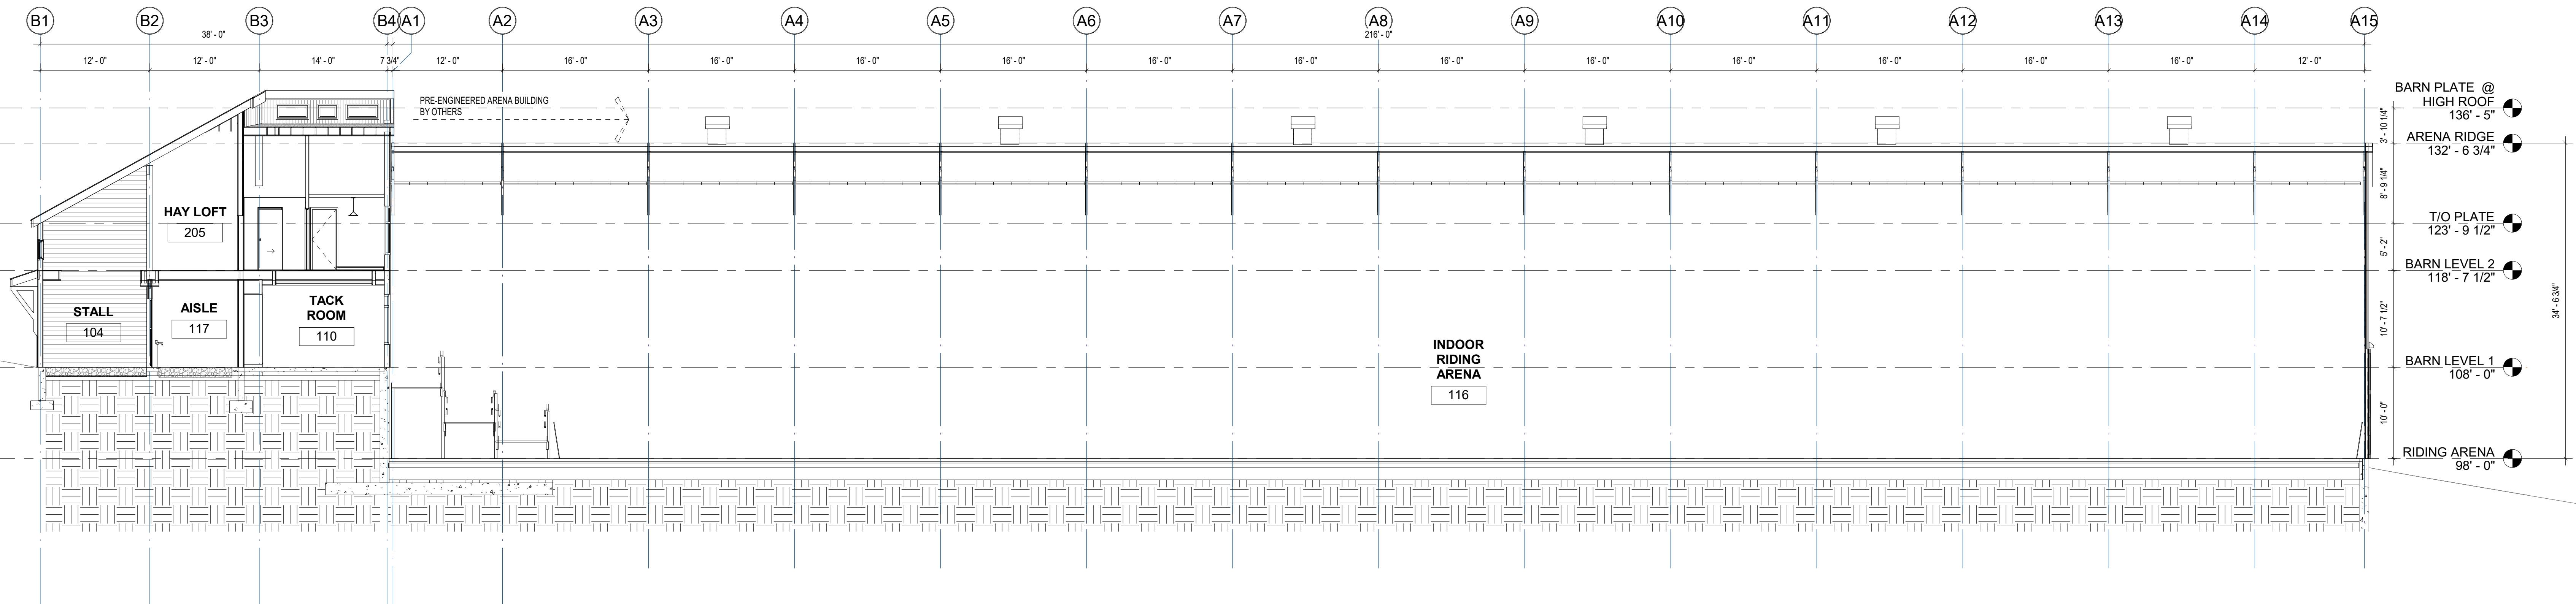

2 REFERENCE BUILDING SECTION
1/8" = 1'-0"

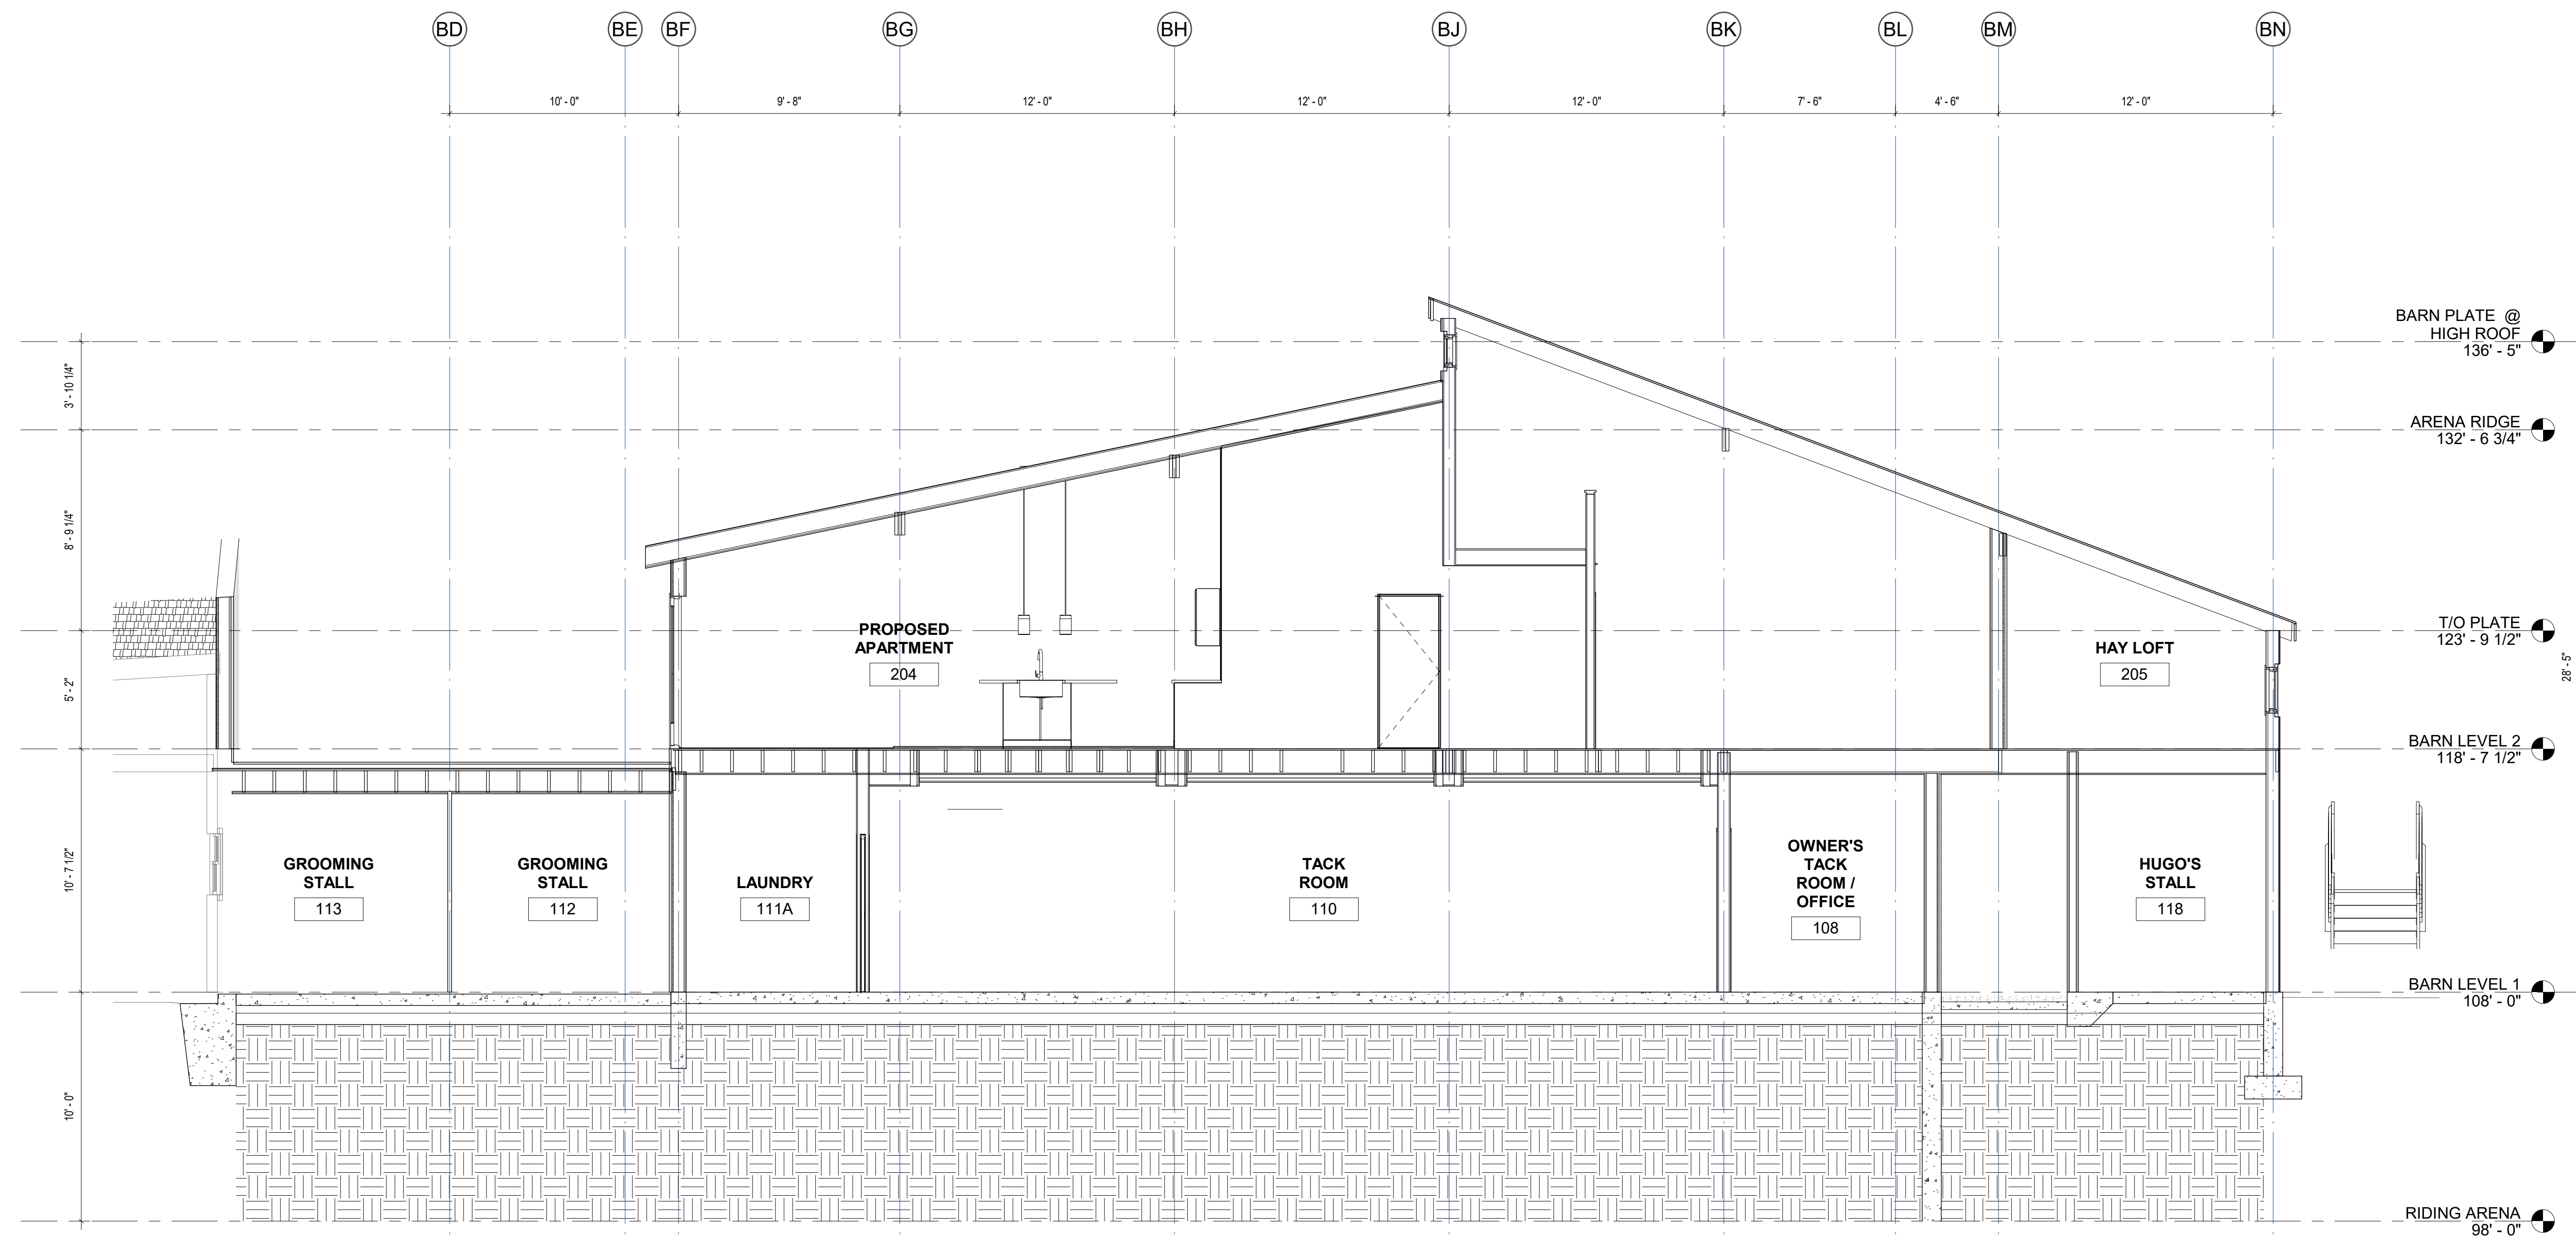


1 BUILDING SECTION 4
1/4" = 1'-0"

© COPYRIGHT 2018 JAMES T. GUARINO CONSULTING.

PROGRESS

KEYPLAN

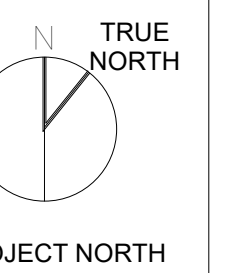

BUILDING SECTIONS

Scale: As indicated
Job No.: 17001.00
Drawn By: JTG
Date: 12/28/17
6/3/2018 8:39:33 PM

A3-0-2