

JAMES T. GUARINO CONSULTING

James T. Guarino, AIA, NCARB - Architect

- Architecture
- Building Information Modeling

60 North Main Street
Sherborn, Massachusetts 01770-1513

Tel: 617-699-0991 email: jim@jamestguarino.com
www.jamestguarino.com

WILDSTAR FARM EQUESTRIAN FACILITY

SHERBORN MASSACHUSETTS




Poly Kornblith and Michael Newman
16 Nelson Hill Lane
Sherborn, Massachusetts, 01770

© COPYRIGHT 2018 JAMES T. GUARINO CONSULTING.

PROGRESS

KEYPLAN

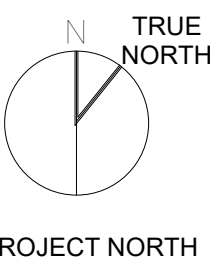

WINDOW AND DOOR TYPES AND DETAILS


Scale: 1/2" = 1'-0"

Job No.: 17001.00

Drawn By: JTG

Date: 6/3/2018 9:31:06 PM

A6-2-1

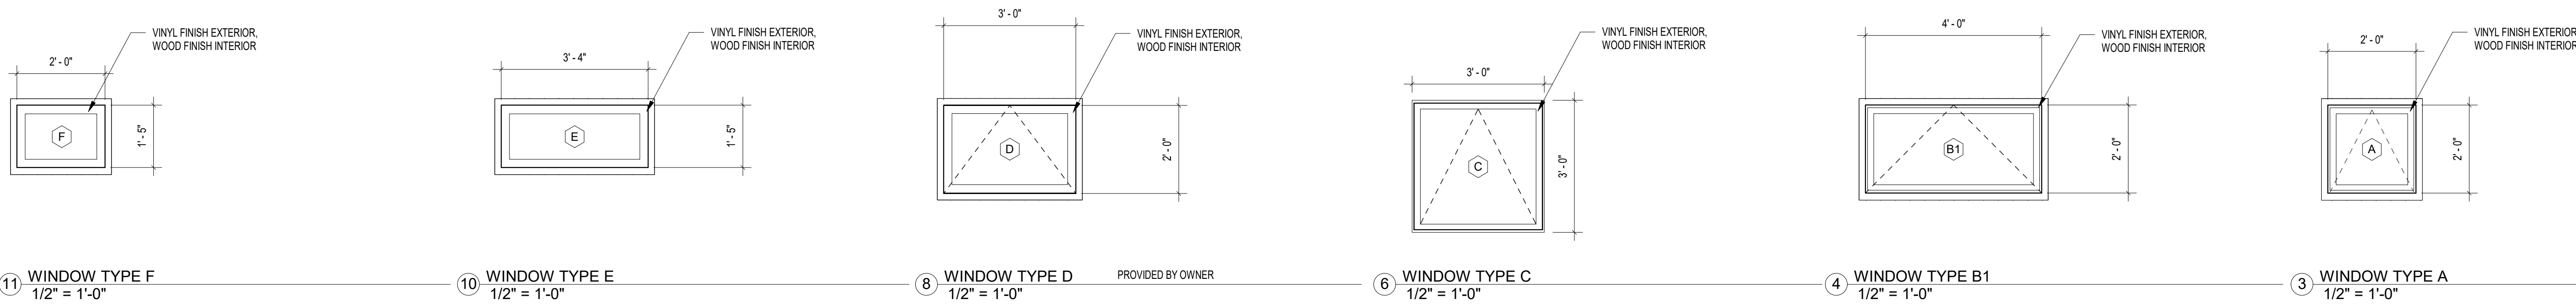

11 WINDOW TYPE F
1/2" = 1'-0"

10 WINDOW TYPE E
1/2" = 1'-0"

8 WINDOW TYPE D
1/2" = 1'-0"

6 WINDOW TYPE C
1/2" = 1'-0"

4 WINDOW TYPE B1
1/2" = 1'-0"

3 WINDOW TYPE A
1/2" = 1'-0"

ANDERSEN 400 SERIES AWNING WINDOW OR EQUAL

- AR21
- FIXED
- EXTERIOR: DARK BRONZE
- INTERIOR: PINE
- HARDWARE: CONTEMPORARY FOLDING - SATIN NICKEL
- GRILLE PATTERN: NONE
- DIVIDED LITE: NONE
- TRIM: 3/5" FLAT
- GLASS TYPE: ANNEALED, LOW E-COATING WITH HEATLOCK AND SMARTSUN GLASS
- U VALUE: 0.25
- SHGC: 0.20
- VISIBLE LIGHT TRANSMITTANCE: 0.46
- AIR INFILTRATION: <0.2
- US ENERGY STAR RATING C6.0 N
- WINDOW AREA: 1.7 SF AREA OF GLASS: 2.8 SF

ANDERSEN 400 SERIES AWNING WINDOW OR EQUAL

- AR351
- FIXED
- EXTERIOR: DARK BRONZE
- INTERIOR: PINE
- HARDWARE: CONTEMPORARY FOLDING - SATIN NICKEL
- GRILLE PATTERN: NONE
- DIVIDED LITE: NONE
- TRIM: 3/5" FLAT
- GLASS TYPE: ANNEALED, LOW E-COATING WITH HEATLOCK AND SMARTSUN GLASS
- U VALUE: 0.25
- SHGC: 0.20
- VISIBLE LIGHT TRANSMITTANCE: 0.46
- AIR INFILTRATION: <0.2
- US ENERGY STAR RATING C6.0 N
- WINDOW AREA: 3.1 SF AREA OF GLASS: 4.8 SF

USE THE FOLLOWING WHERE NOT PROVIDED BY OWNER

ANDERSEN 400 SERIES AWNING WINDOW OR EQUAL

- A31
- OPERABLE
- EXTERIOR: DARK BRONZE
- INTERIOR: PINE
- HARDWARE: CONTEMPORARY FOLDING - SATIN NICKEL
- GRILLE PATTERN: NONE
- DIVIDED LITE: NONE
- TRIM: 3/5" FLAT
- GLASS TYPE: ANNEALED - CLEAR - DUAL PANE
- U VALUE: 0.49
- SHGC: 0.79
- VISIBLE LIGHT TRANSMITTANCE: 83%
- AIR INFILTRATION: <0.2
- US ENERGY STAR RATING: N/A
- WINDOW AREA: 6.0 SF AREA OF GLASS: 4.3 SF

ANDERSEN 400 SERIES AWNING WINDOW OR EQUAL


- AW351
- OPERABLE
- EXTERIOR: DARK BRONZE
- INTERIOR: PINE
- HARDWARE: CONTEMPORARY FOLDING - SATIN NICKEL
- GRILLE PATTERN: NONE
- DIVIDED LITE: NONE
- TRIM: 3/5" FLAT
- GLASS TYPE: ANNEALED - CLEAR - DUAL PANE
- U VALUE: 0.49
- SHGC: 0.79
- VISIBLE LIGHT TRANSMITTANCE: 83%
- AIR INFILTRATION: <0.2
- US ENERGY STAR RATING: N/A
- WINDOW AREA: 10.2 SF AREA OF GLASS: 7.9 SF

ANDERSEN 400 SERIES AWNING WINDOW OR EQUAL

- A41
- OPERABLE
- EXTERIOR: DARK BRONZE
- INTERIOR: PINE
- HARDWARE: CONTEMPORARY FOLDING - SATIN NICKEL
- GRILLE PATTERN: NONE
- DIVIDED LITE: NONE
- TRIM: 3/5" FLAT
- GLASS TYPE: TEMPERED, LOW E-COATING WITH HEATLOCK AND SMARTSUN GLASS
- U VALUE: 0.25
- SHGC: 0.20
- VISIBLE LIGHT TRANSMITTANCE: 0.46
- AIR INFILTRATION: <0.2
- US ENERGY STAR RATING C6.0 N
- WINDOW AREA: 8.0 SF AREA OF GLASS: 5.9 SF

ANDERSEN 400 SERIES AWNING WINDOW OR EQUAL

- A21
- OPERABLE
- EXTERIOR: DARK BRONZE
- INTERIOR: PINE
- HARDWARE: CONTEMPORARY FOLDING - SATIN NICKEL
- GRILLE PATTERN: NONE
- DIVIDED LITE: NONE
- TRIM: 3/5" FLAT
- GLASS TYPE: TEMPERED, LOW E-COATING WITH HEATLOCK AND SMARTSUN GLASS
- U VALUE: 0.25
- SHGC: 0.30
- VISIBLE LIGHT TRANSMITTANCE: 0.46
- AIR INFILTRATION: <0.2
- US ENERGY STAR RATING C6.0 N
- WINDOW AREA: 4.0 SF AREA OF GLASS: 2.8 SF

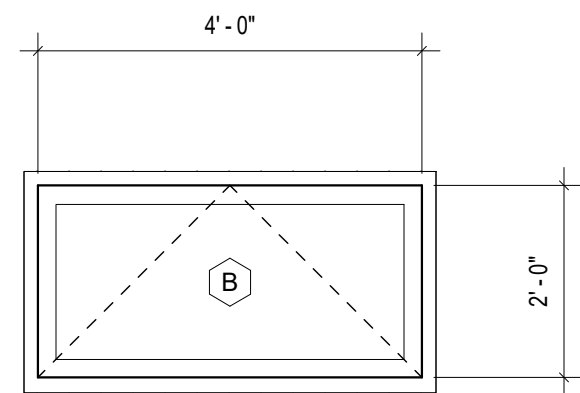


2 WINDOW TYPE B
1/2" = 1'-0"

USE THE FOLLOWING WHERE NOT PROVIDED BY OWNER

ANDERSEN 400 SERIES AWNING WINDOW OR EQUAL

- A41
- OPERABLE
- EXTERIOR: DARK BRONZE
- INTERIOR: PINE
- HARDWARE: CONTEMPORARY FOLDING - SATIN NICKEL
- GRILLE PATTERN: NONE
- DIVIDED LITE: NONE
- TRIM: 3/5" FLAT
- GLASS TYPE: ANNEALED - CLEAR - DUAL PANE
- U VALUE: 0.49
- SHGC: 0.79
- VISIBLE LIGHT TRANSMITTANCE: 83%
- AIR INFILTRATION: <0.2
- US ENERGY STAR RATING: N/A
- WINDOW AREA: 8.0 SF AREA OF GLASS: 5.9 SF

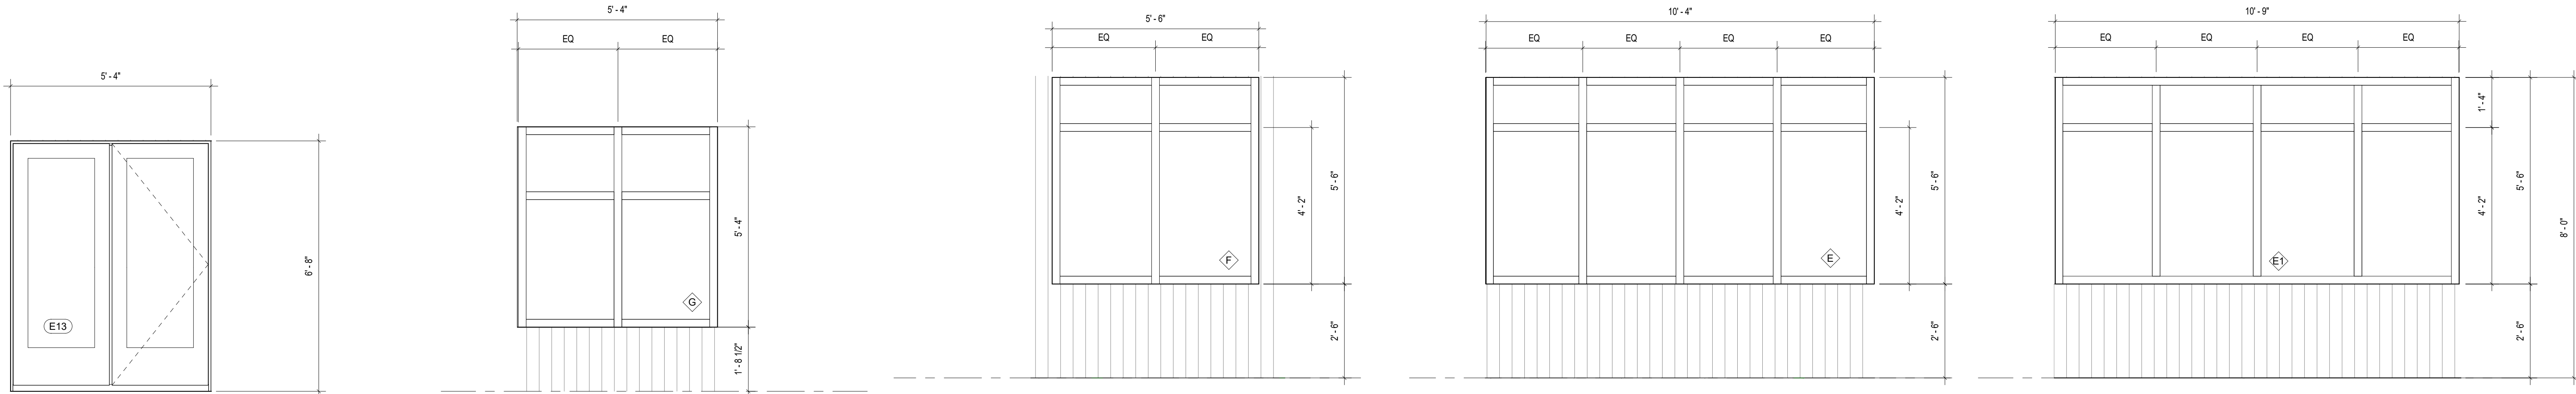

12 PATIO DOOR TYPES E12 AND E13
1/2" = 1'-0"

9 STOREFRONT TYPE G
1/2" = 1'-0"

7 STOREFRONT TYPE F
1/2" = 1'-0"

5 STOREFRONT TYPE E
1/2" = 1'-0"

1 STOREFRONT TYPE E1
1/2" = 1'-0"

ANDERSEN 400 SERIES FRENCHWOOD HINGED PATIO DOOR - OR EQUAL

- FWH568: 63 1/4" X 75 1/2" - OUTSWING
- EXTERIOR: TERRAZZO DOOR WITH DARK BRONZE TRIM
- INTERIOR: PINE
- HARDWARE: FSR1035, STAINLESS STEEL
- GRILLE PATTERN: NONE
- DIVIDED LITE: NONE
- TRIM: 3/5" FLAT
- GLASS TYPE: ANNEALED, LOW E-COATING WITH HEATLOCK AND SMARTSUN GLASS
- U VALUE: 0.27
- SHGC: 0.16
- VISIBLE LIGHT TRANSMITTANCE: 0.36
- AIR INFILTRATION: <0.2
- US ENERGY STAR RATING C6.0 N
- DOOR AREA: 32.88 SF AREA OF GLASS: 16.64 SF