

WILDSTAR FARM EQUESTRIAN FACILITY



SHERBORN MASSACHUSETTS



Polly Kornblith and Michael Newman
19 Nason Hill Lane
Sherborn, Massachusetts, 01770

© COPYRIGHT 2018 JAMES T. GUARINO CONSULTING.


AMENDED PERMIT SET

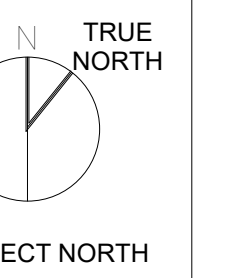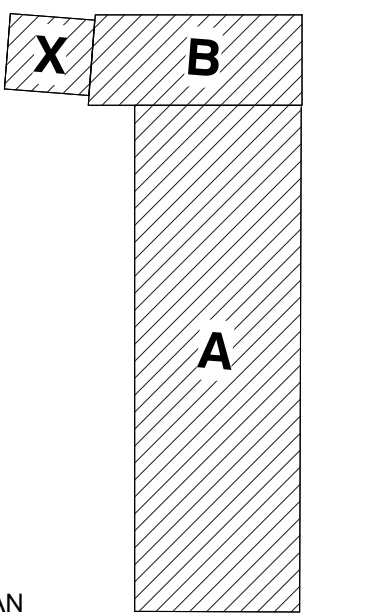

OVERALL PLANS

Scale: 3/32" = 1'-0"
Job No.: 17001.00
Drawn By: JTG
Date: 12/28/17
6/18/2018 7:35:17 PM

A1-0-1

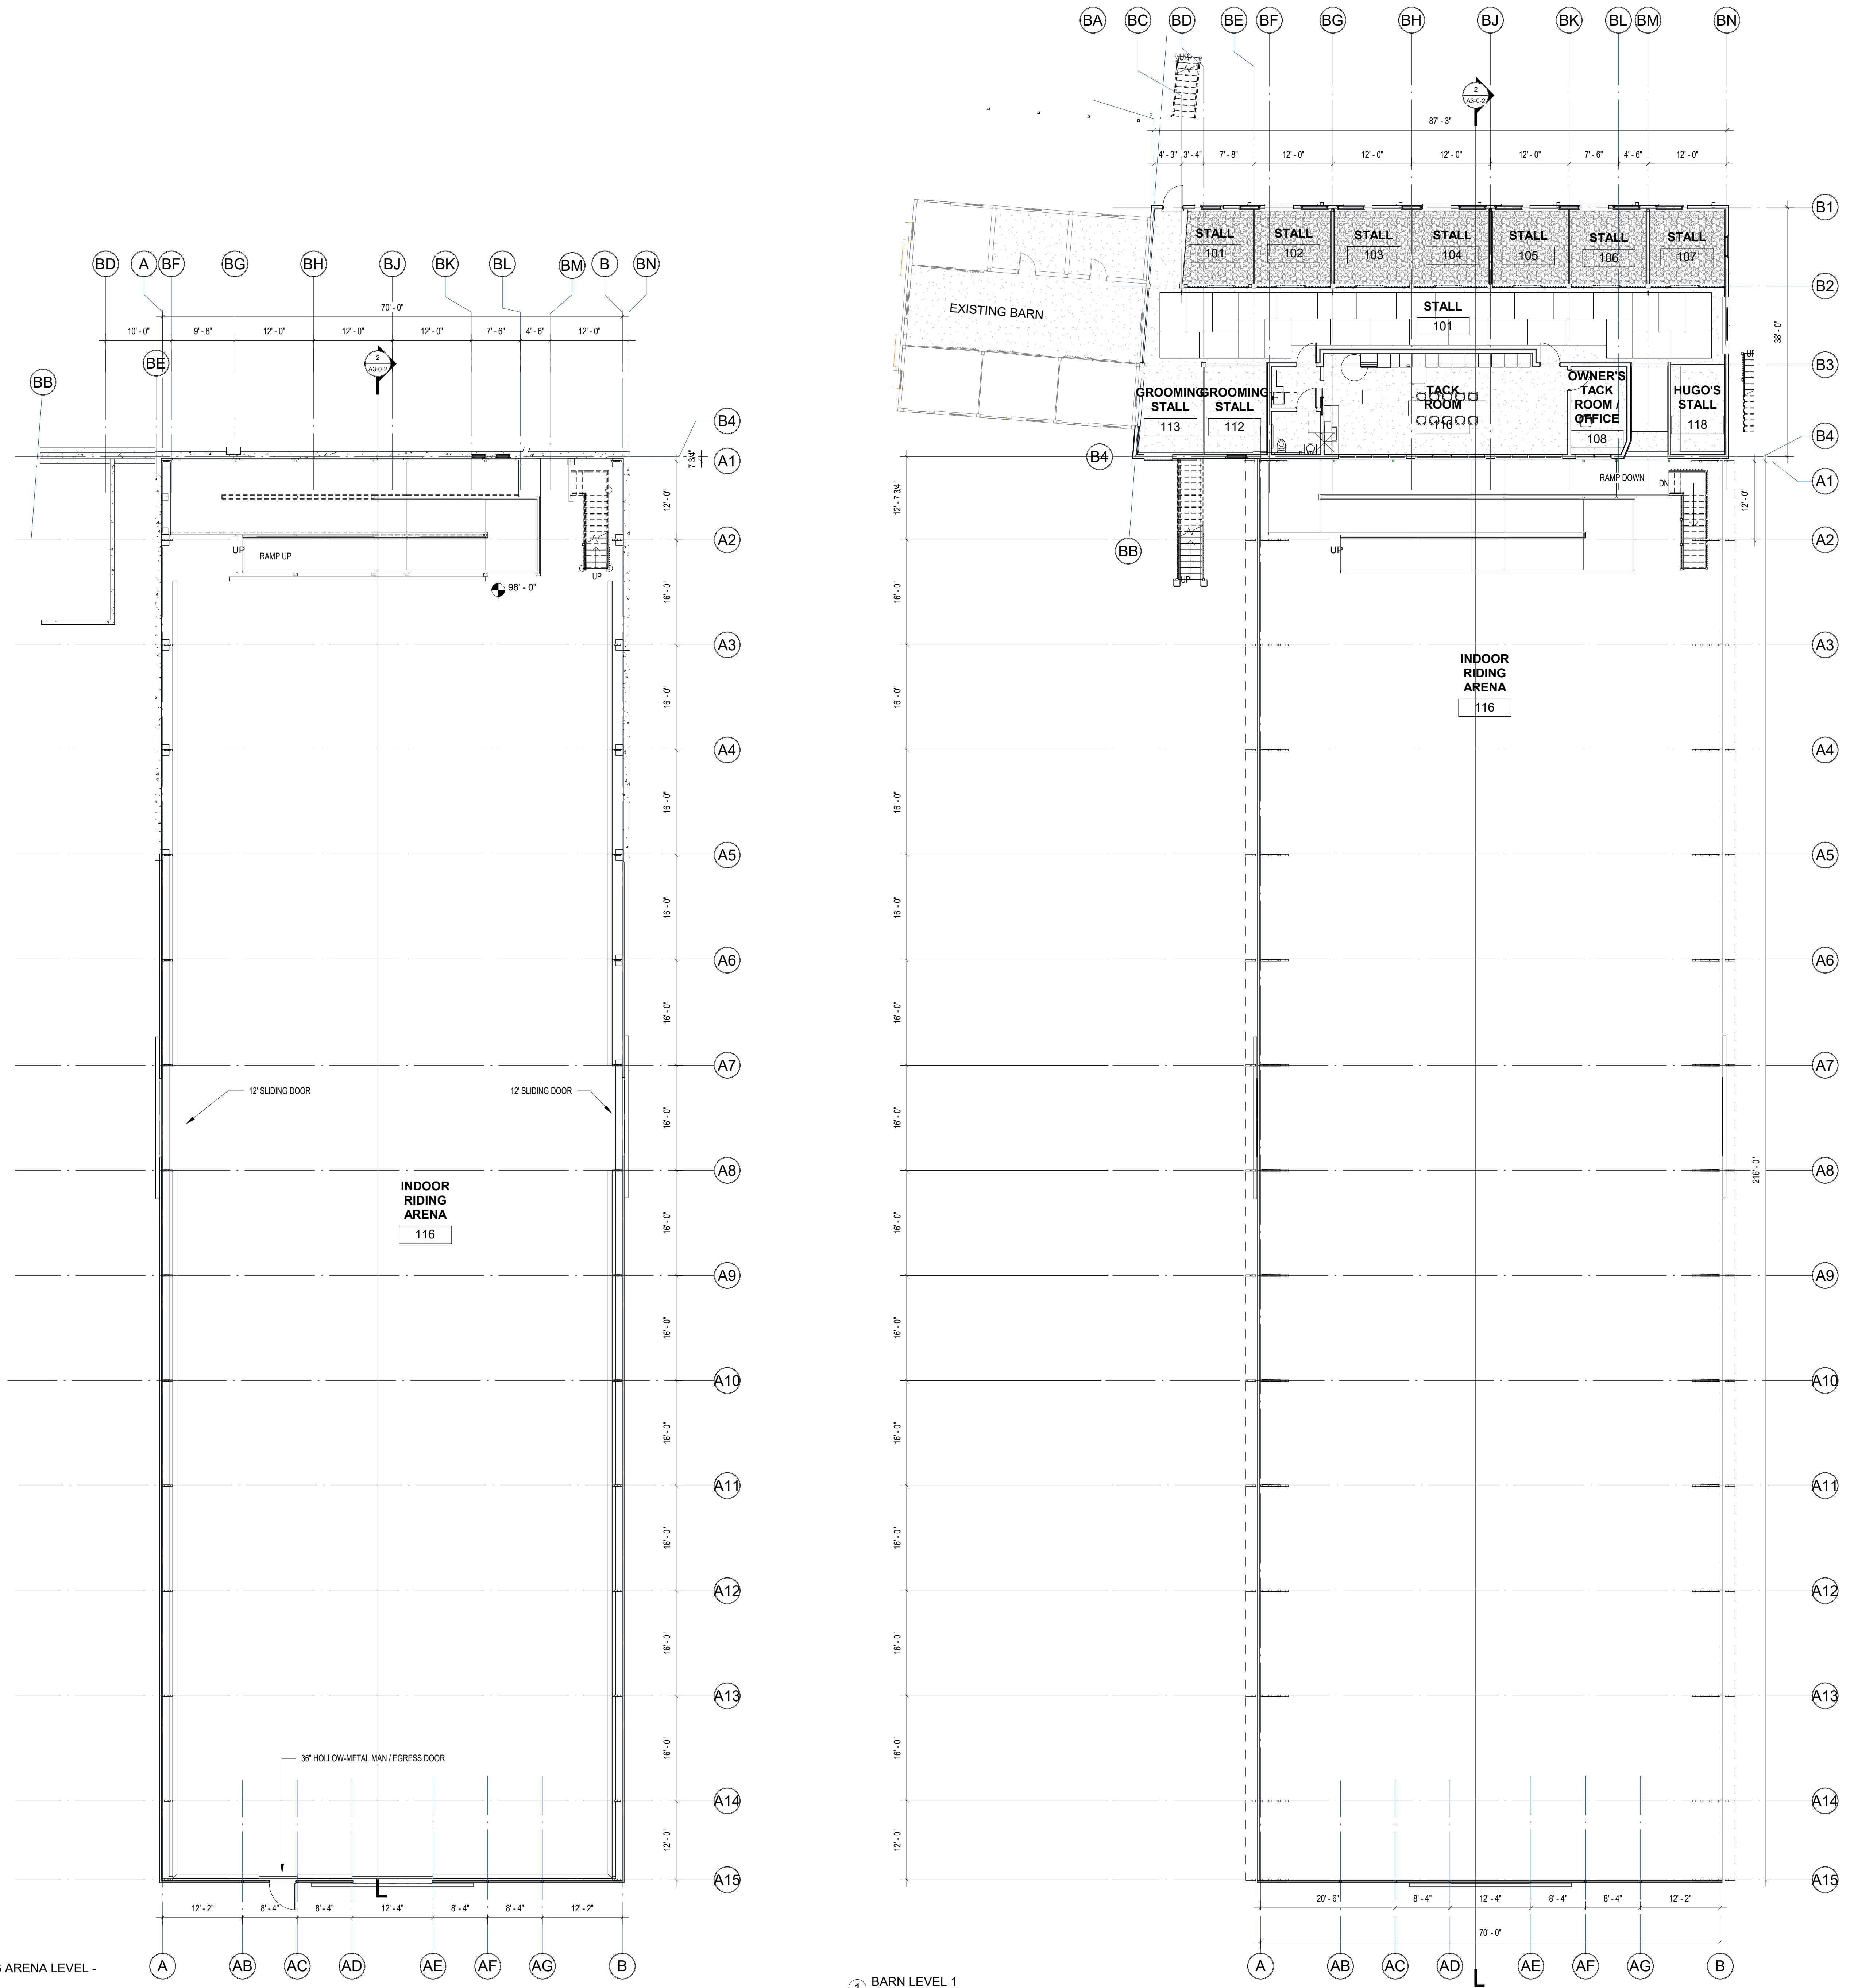

2 INDOOR RIDING ARENA LEVEL - EXISTING
3/32" = 1'-0"

1 BARN LEVEL 1
3/32" = 1'-0"