


WILDSTAR FARM EQUESTRIAN FACILITY

SHERBORN MASSACHUSETTS




Polly Kornblith and Michael Newman
 16 Nason Hill Lane
 Sherborn, Massachusetts, 01770

© COPYRIGHT 2018 JAMES T. GUARINO CONSULTING.

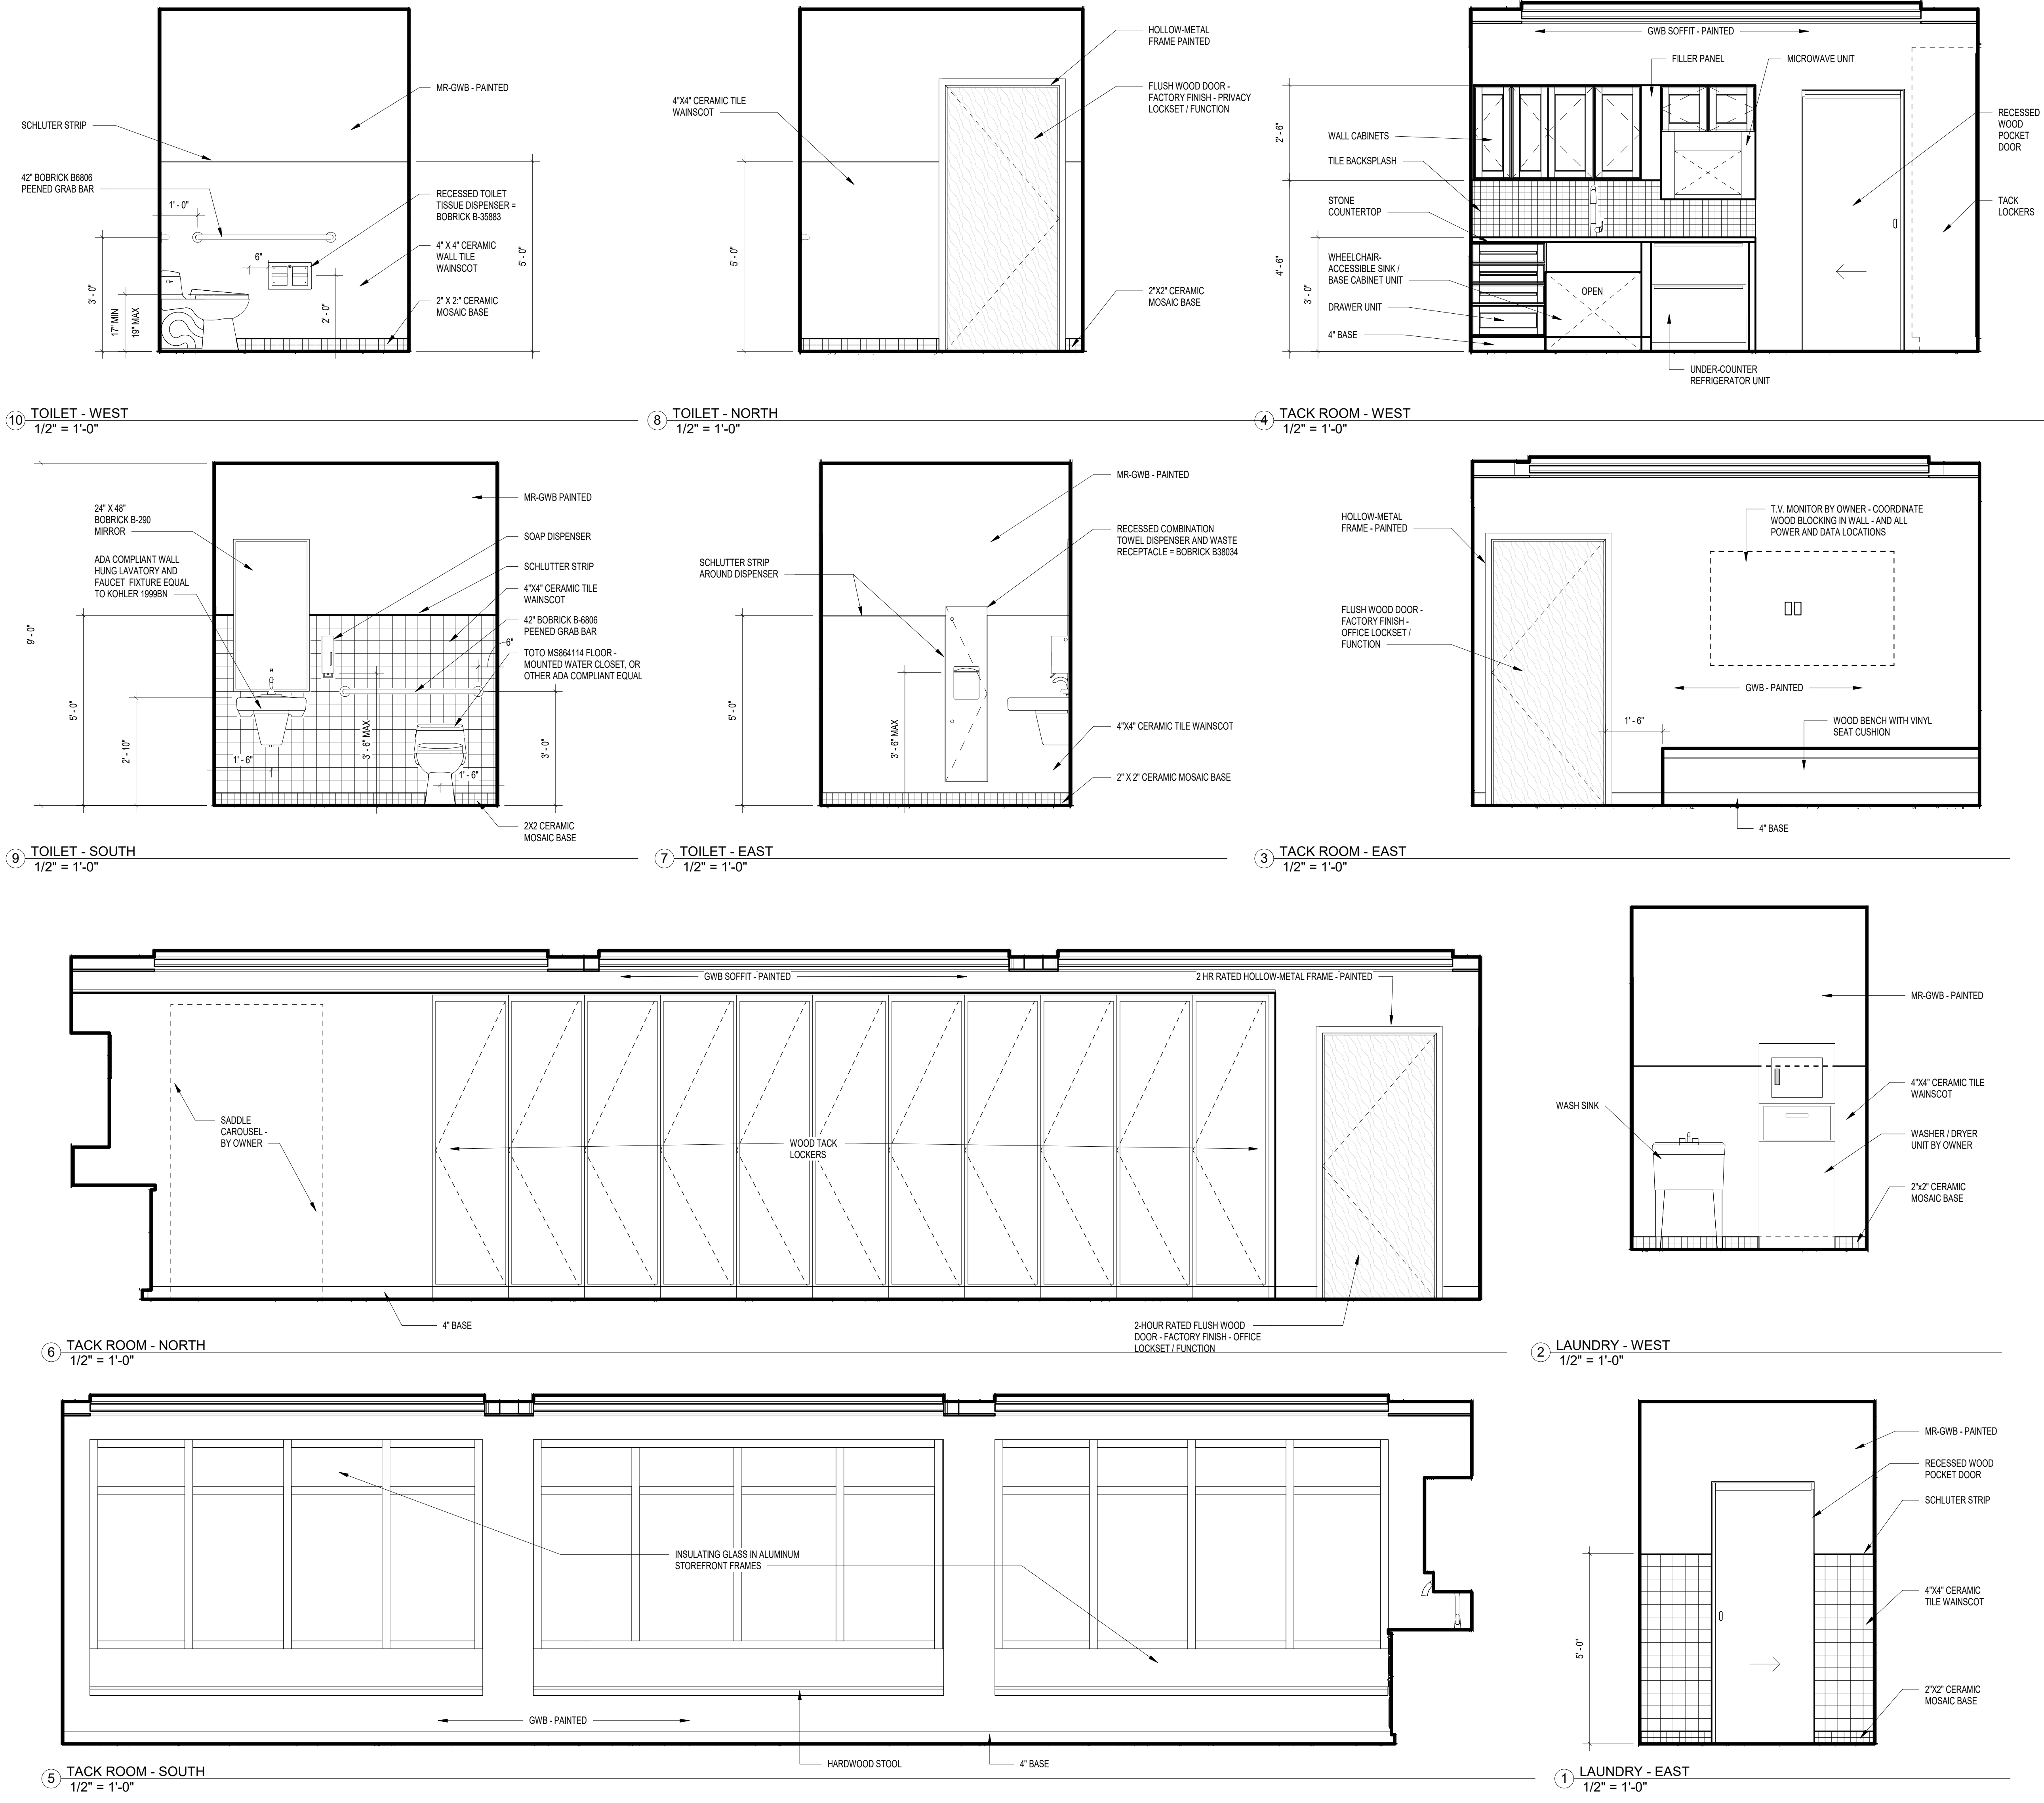

AMENDED PERMIT SET

KEYPLAN

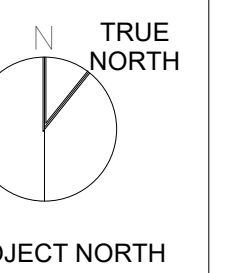

INTERIOR ELEVATIONS

Scale: 1/2" = 1'-0"

Job No.: 17001.00

Drawn By: JTG

Date: 6/18/2018 7:36:54 PM

A2-2-1