

WILDSTAR FARM EQUESTRIAN FACILITY

SHERBORN MASSACHUSETTS




Polly Kornblith and Michael Newman
19 Nason Hill Lane
Sherborn, Massachusetts, 01770

© COPYRIGHT 2018 JAMES T. GUARINO CONSULTING.

AMENDED PERMIT SET


KEYPLAN

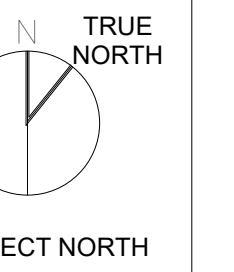

ARENA RAMP AND EGRESS STAIR

Scale: As indicated
Job No.: 17001.00
Drawn By: JTG
Date: 6/18/2018 7:38:08 PM

A7-1-0

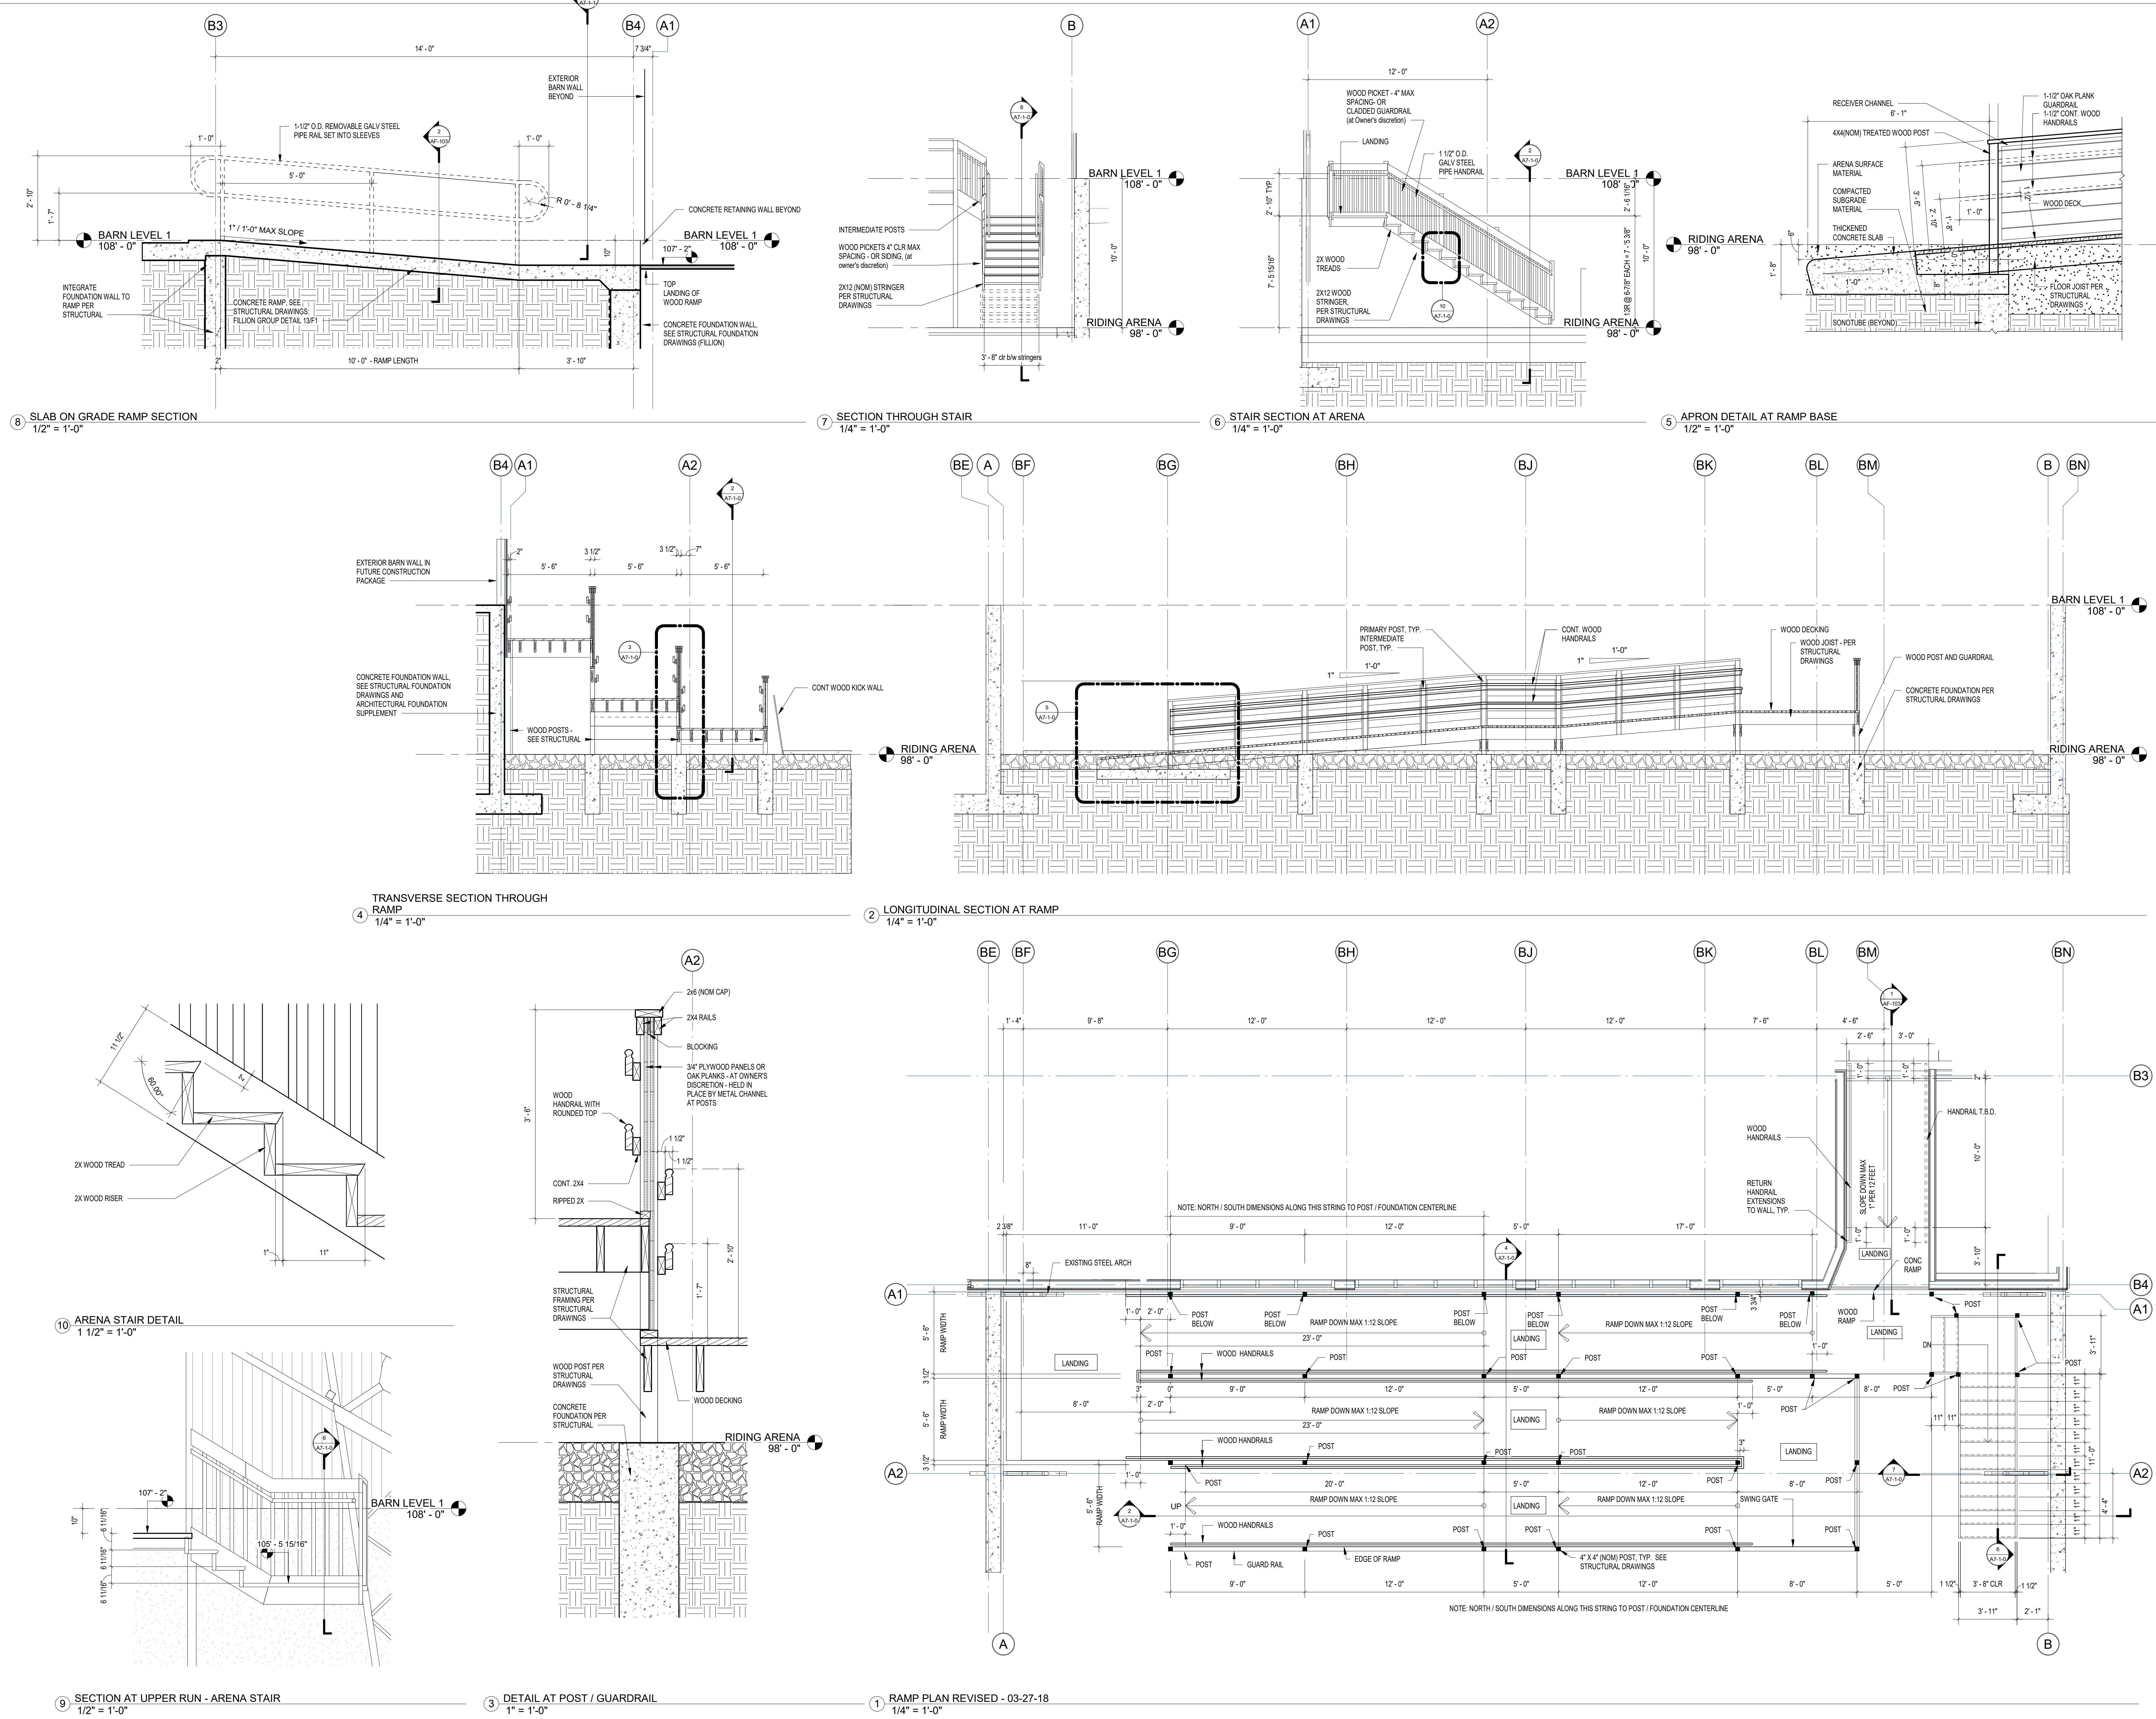

8 SLAB ON GRADE RAMP SECTION
1/2" = 1'-0"

7 SECTION THROUGH STAIR
1/4" = 1'-0"

6 STAIR SECTION AT ARENA
1/4" = 1'-0"

5 APRON DETAIL AT RAMP BASE
1/2" = 1'-0"

4 TRANSVERSE SECTION THROUGH RAMP
1/4" = 1'-0"

2 LONGITUDINAL SECTION AT RAMP
1/4" = 1'-0"

10 ARENA STAIR DETAIL
1 1/2" = 1'-0"

9 SECTION AT UPPER RUN - ARENA STAIR
1/2" = 1'-0"

1 RAMP PLAN REVISED - 03-27-18
1/4" = 1'-0"

3 DETAIL AT POST / GUARDRAIL
1" = 1'-0"