



1 ACCESSIBLE MEANS OF EGRESS
 3/8" = 1'-0"

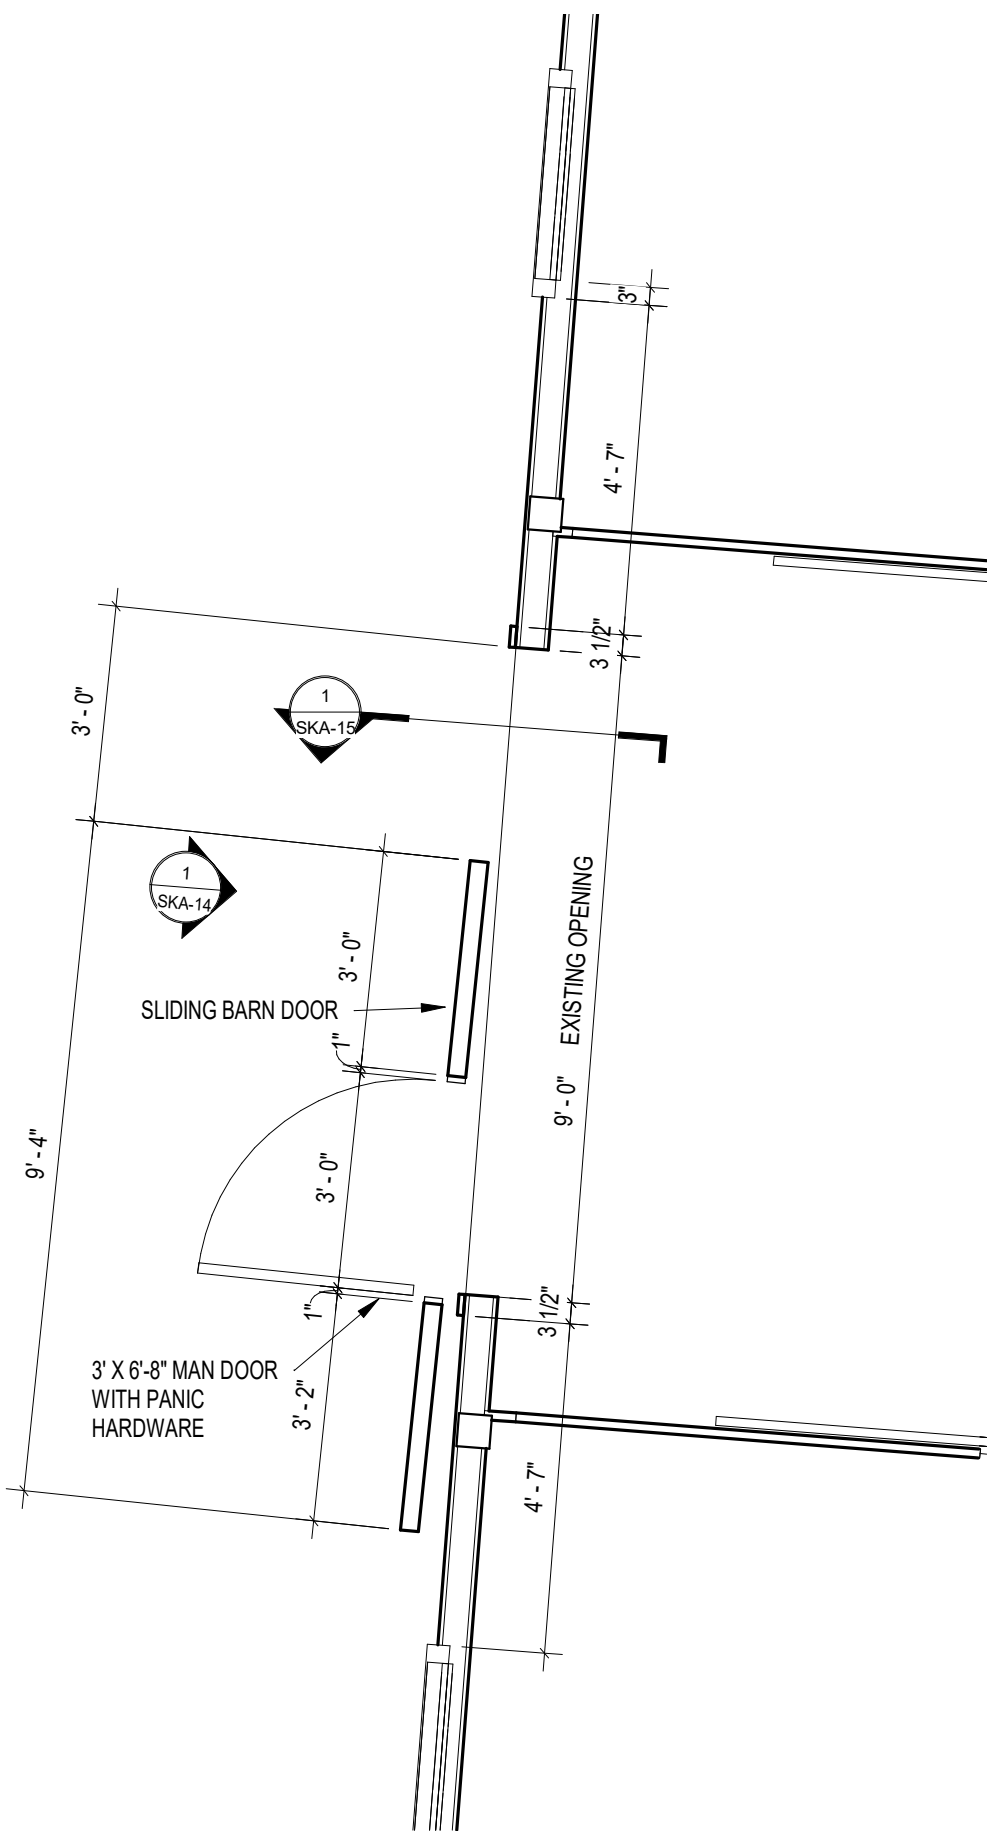

JAMES T. GUARINO CONSULTING
 James T. Guarino, AIA / NCARB - Architect
 60 North Main Street Sherborn, MA. 01770-1513
 Tel: 617-699-0991 Fax: 508-647-1890 www.jamestguarino.com

SKETCH NUMBER: SKA-13
 SHEET REF: ENLARGED PLAN AT ALTERNATE EGRESS DOR


Wildstar Farm
 Wildstar Farm Equestrian Facility
 16 Nason Hill Lane
 Sherborn, MA.
 Michael Newman and Polly Kornblith

Scale: 3/8" = 1'-0"
 Drawn By: JTG
 Job No.: 17001.00
 Date: 5/27/2019 4:27:36 PM