
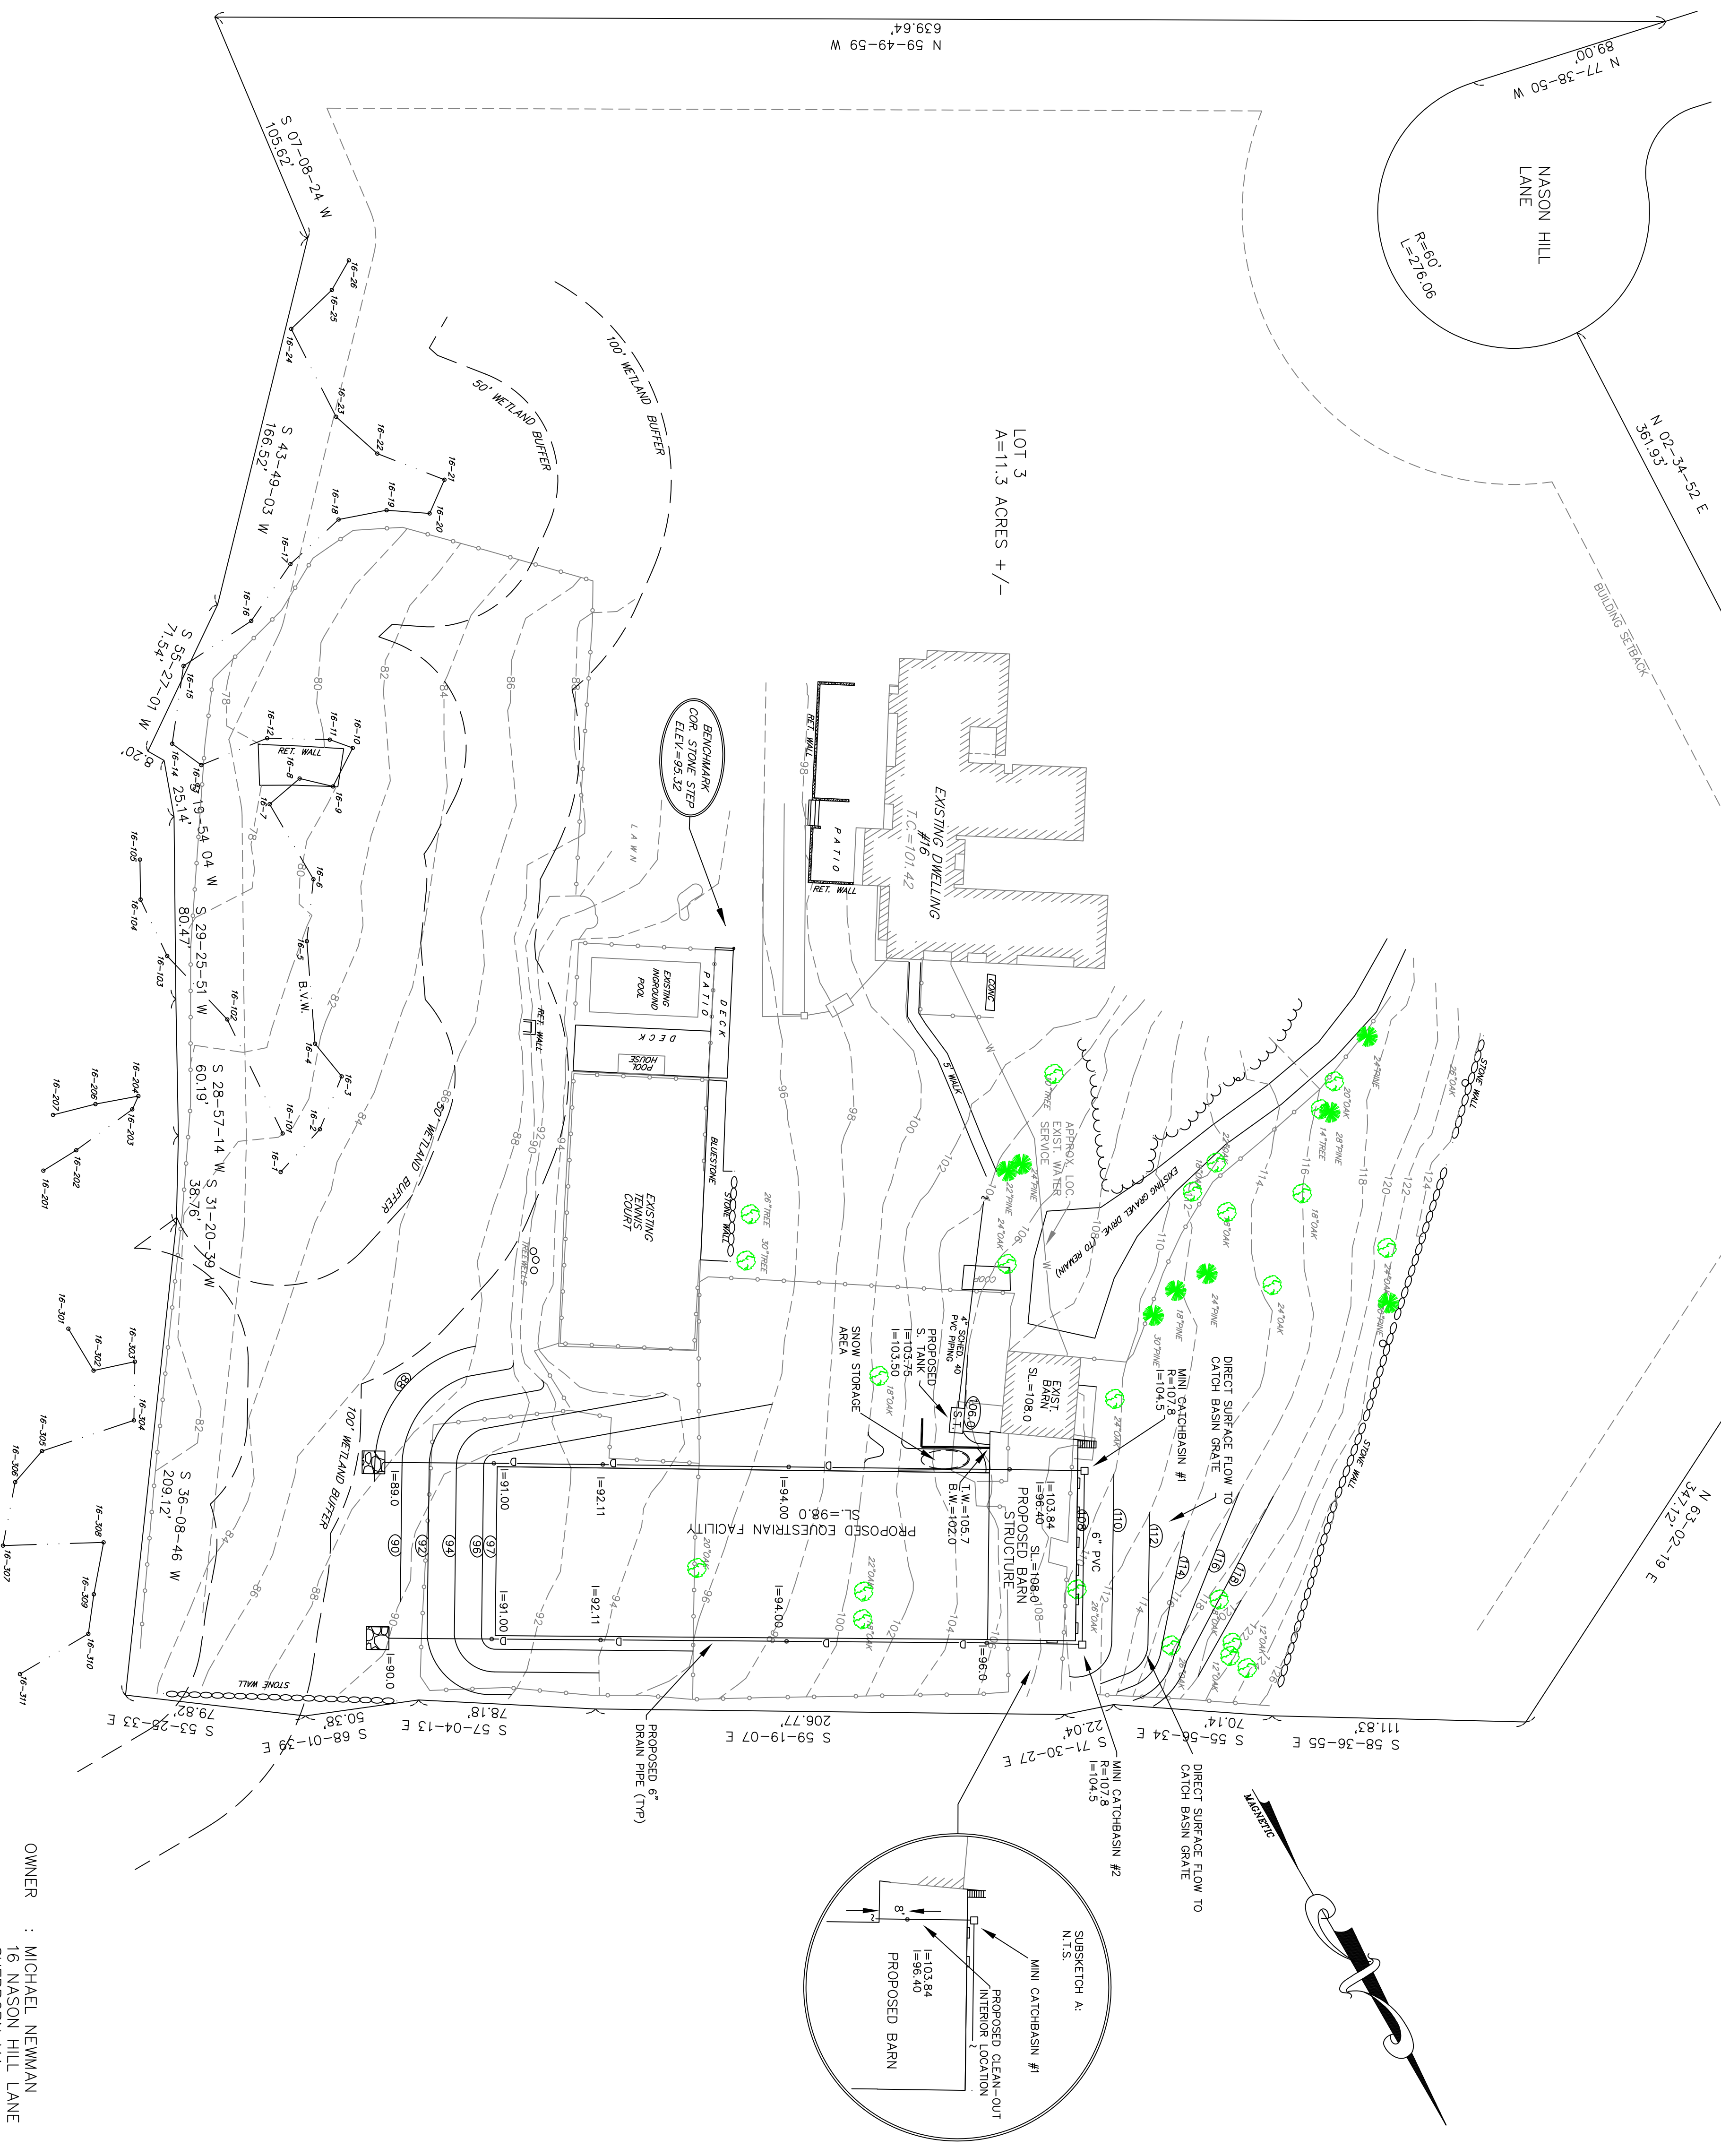


- NOTES:
- 1) THIS PLAN REFERS TO SHERBORN PROPERTY ID: MAP 8 LOT 136
  - 2) DEED REFERENCE: BOOK 67128 PAGE 533
  - 3) PLAN REFERENCE: PLAN #1016 OF 1997
  - 4) TOPOGRAPHICAL INFORMATION TAKEN FROM A PLAN BY GLM ENGINEERING CONSULTANTS, INC. DATED 8/28/16 AND IS NOT THE RESULT OF A FIELD SURVEY BY THIS OFFICE

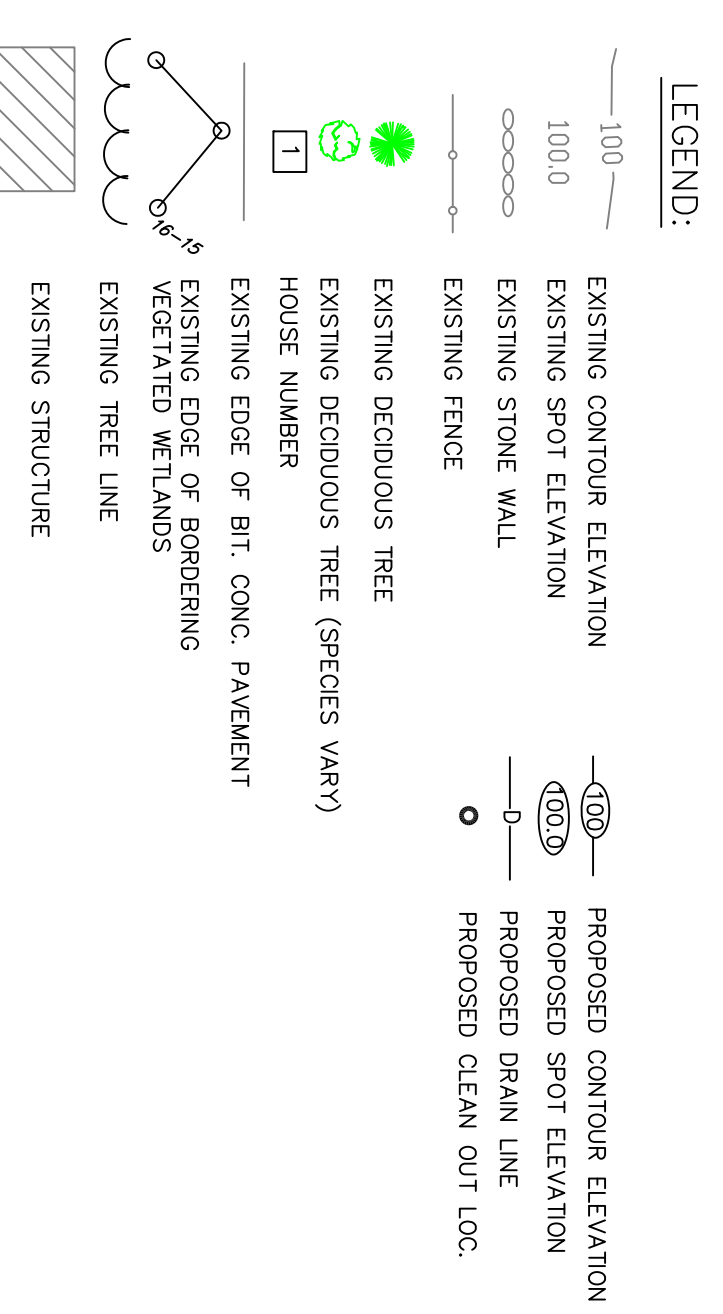

REVISION:

NO.	DATE	DESCRIPTION	BY

SHEET 1 OF 2

"WILDSTAR FARM"  
16 NASON HILL LANE  
SHERBORN MA

PROPOSED CONDITIONS PLAN OF LAND

PREPARED FOR: MICHAEL NEWMAN  
16 NASON HILL LANE  
SHERBORN MA

J.D. MARQUEDANT & ASSOCIATES INC.  
LAND SURVEYING  
6 WALCOTT STREET HOPKINTON MA  
PHONE: 508-435-4145 FAX: 508-435-0157

SCALE: 1"=40'

DATE: OCT. 13, 2017

DRAWN BY:

CHECKED BY: